




CONTROL PEDESTAL SIDE ELEVATION

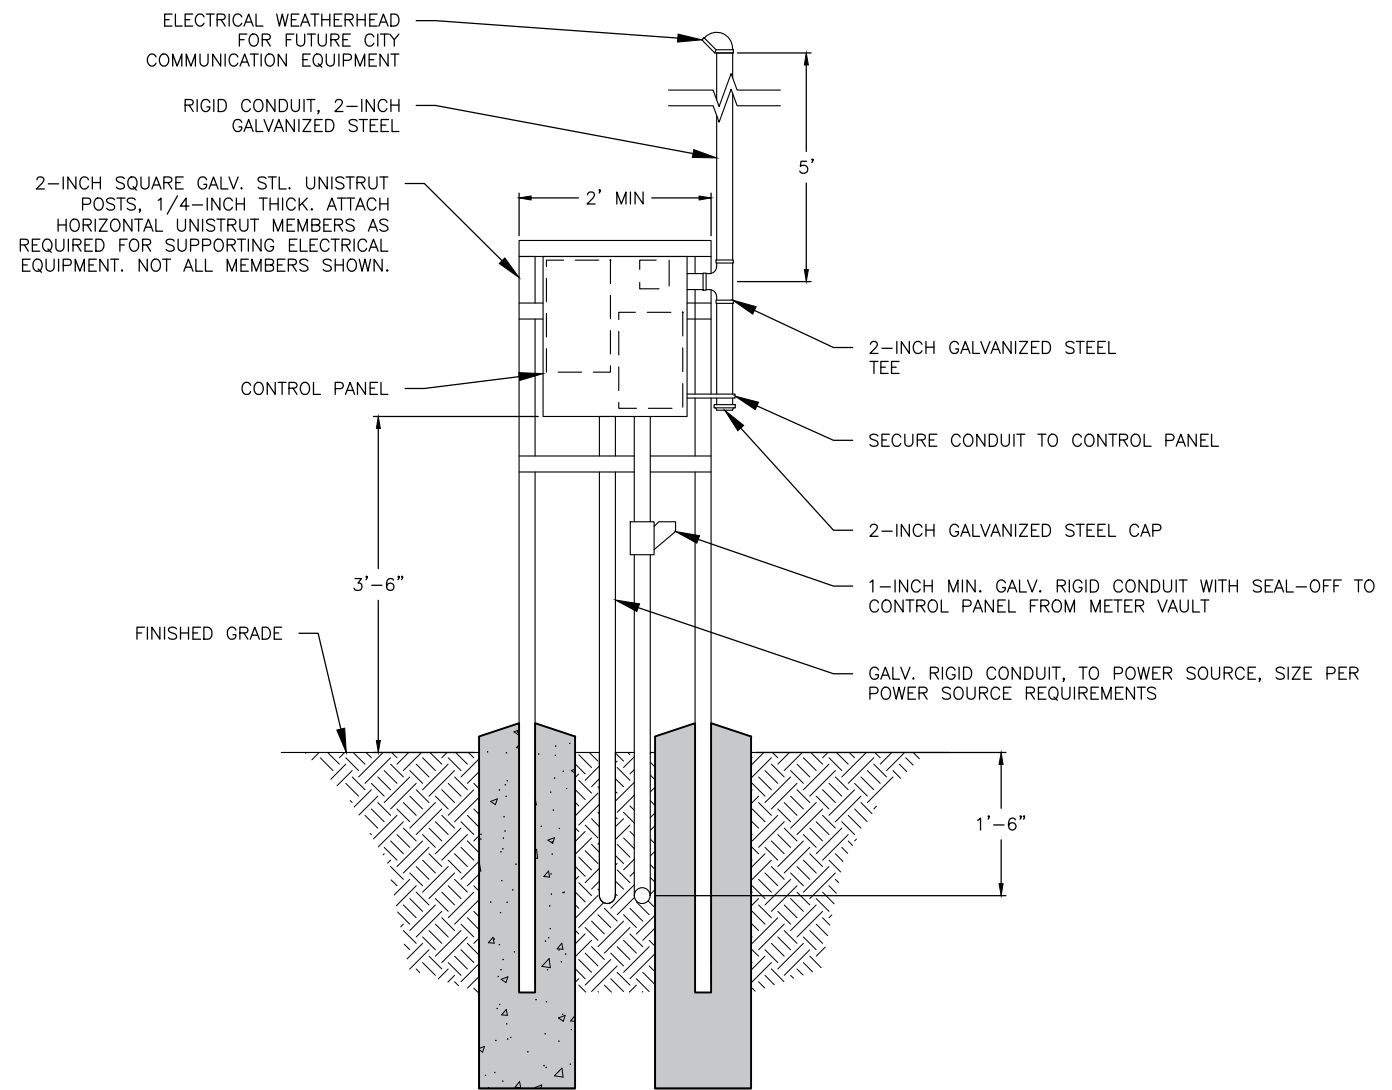

CONTROL PEDESTAL FRONT ELEVATION

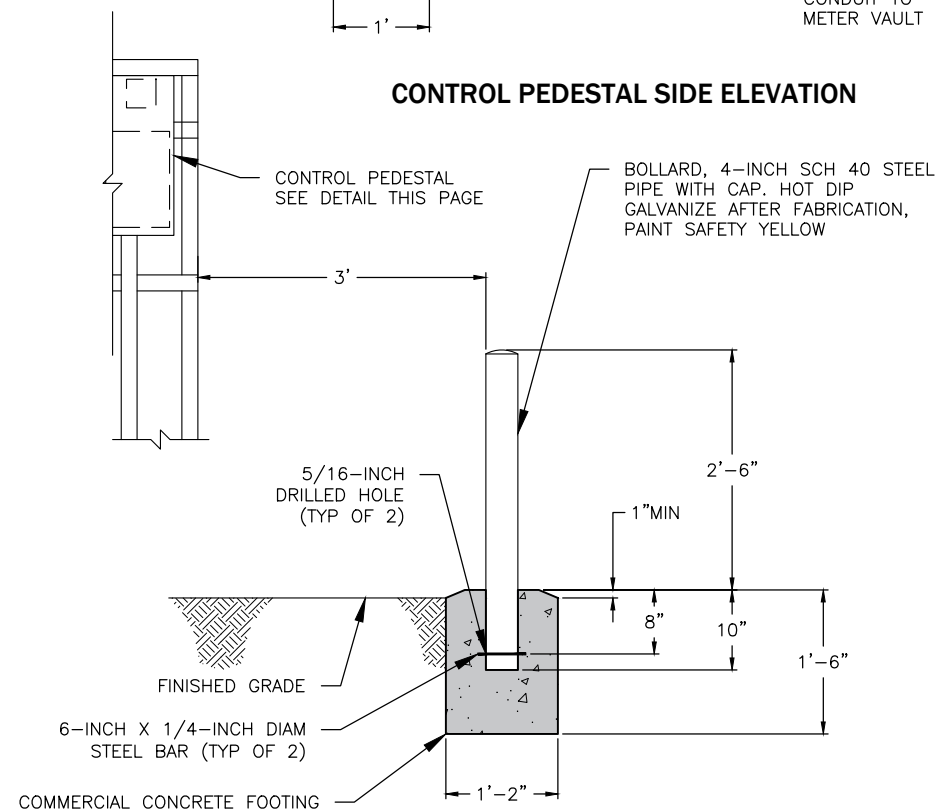

CONTROL PANEL BOLLARD

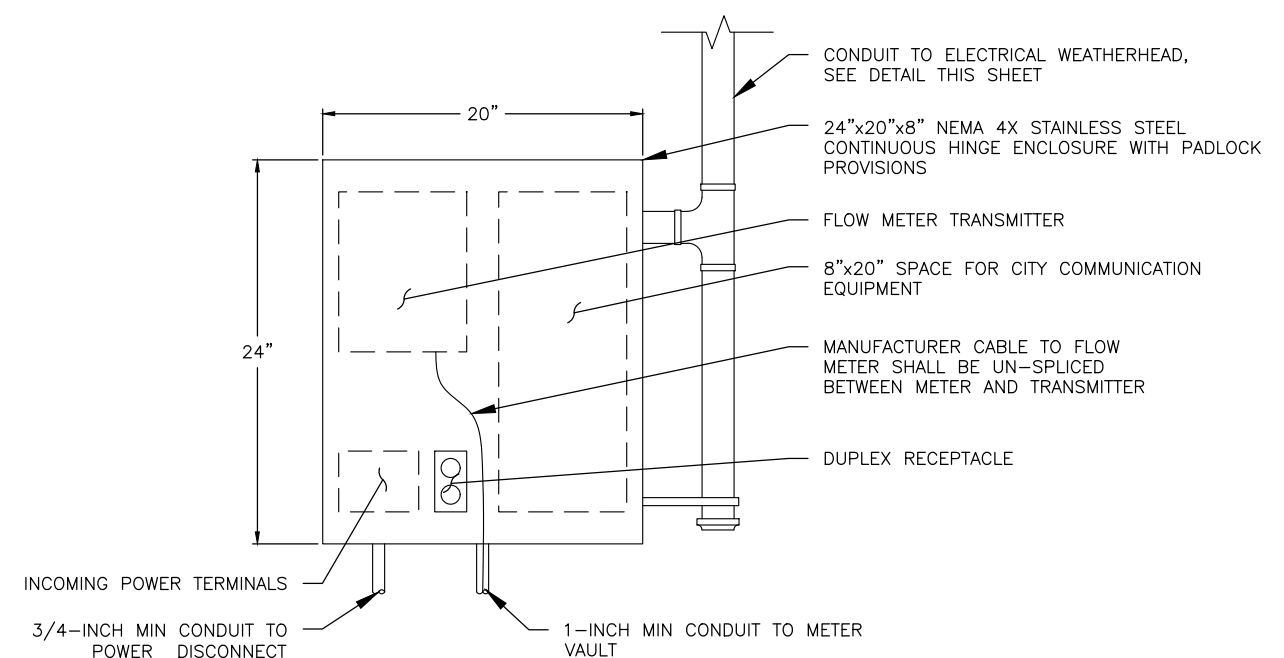

CONTROL PANEL LAYOUT

**STANDARD DETAIL
SEWER CONTROL PEDESTAL**



SCALE: AS SHOWN	DATE DRAWN	DESIGNED	CHECKED	DATE APPROVED	REVISIONS			
					DATE	INITIAL	BY	REASON
NA					12/21/2020	CAW		
					01/01/2022	AIS		
					03/31/2023	JTB		

DETAIL NO.

S-340

PAGE

1 OF 1