

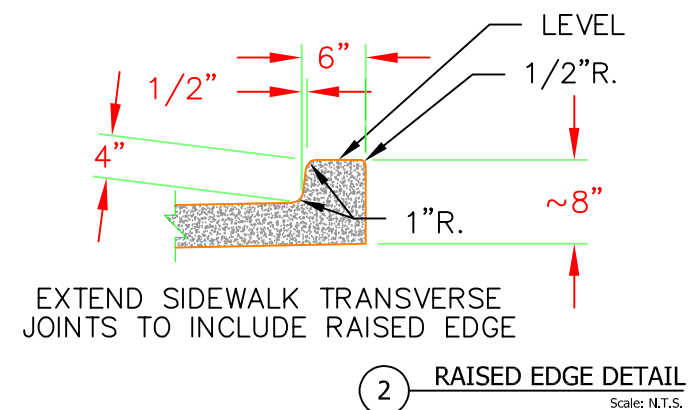


NOTE:
FOUR FEET OF THE SIDEWALK WIDTH SHALL BE THE MINIMUM PEDESTRIAN ACCESSIBLE ROUTE FREE OF VERTICAL AND HORIZONTAL OBSTRUCTIONS. GRATINGS, ACCESS COVERS, JUNCTION BOXES, CABLE VAULTS, PULL BOXES AND OTHER APPURTENANCES WITHIN THE SIDEWALK MUST HAVE SLIP RESISTANT SURFACES, BE FLUSH WITH SURFACE, AND MATCH GRADE OF THE SIDEWALK.

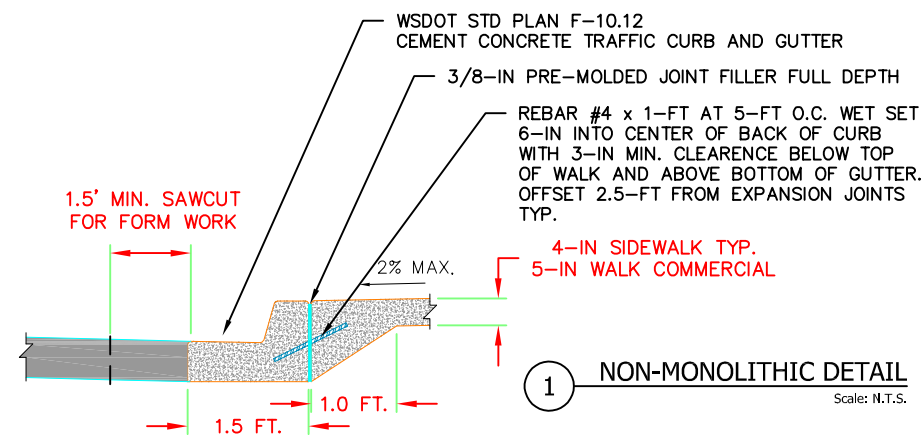

EXTEND SIDEWALK TRANSVERSE JOINTS TO INCLUDE RAISED EDGE

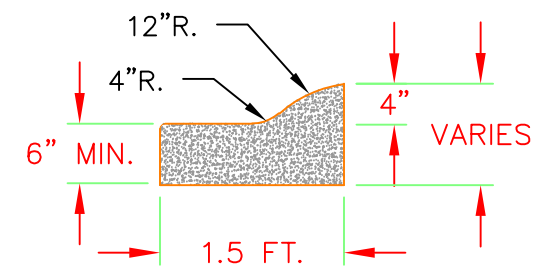

ROLLED CURB DETAIL

	Local	Collector	Arterial	Truck Route
HMA	3 Inches	4 Inches	4 Inches	6 Inches
Top Course	3 Inches	2 Inches	2 Inches	2 Inches
Base Course	9 Inches	10 Inches	10 Inches	10 Inches

STANDARD DETAIL
CURB, GUTTER
AND SIDEWALK



SCALE: AS SHOWN	DESIGNED BY DMN	DRAWN BY RDH	APPROVED BY	REVISIONS			
				DATE	INITIAL	DATE	INITIAL
3/23/2015	DMN	RDH		05/16	RDH	09/20	CAW
				10/26	CAW		

DETAIL NO.
R-101

PAGE
2 OF 2