


ENSURE POSITIVE DRAINAGE AWAY FROM CURB AND PAVE HMA TO MEET ROADWAY SURFACE ELEVATION AFTER INSTALLATION OF CURB.

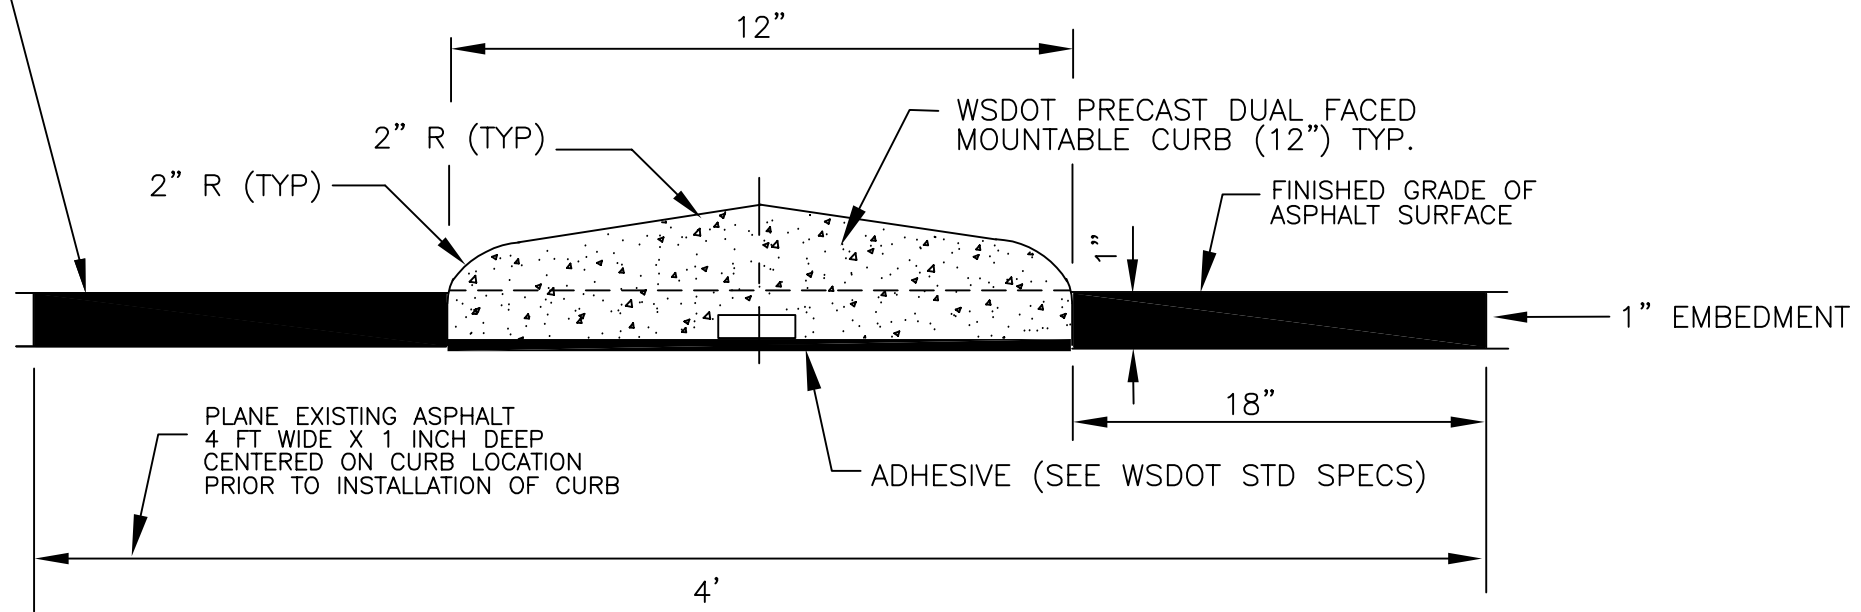

MOUNTABLE MEDIAN CURB
NOT TO SCALE

NOTE:

1. ALL JOINTS BETWEEN ASPHALT PATCH AND EXISTING PAVEMENT SHALL BE SEALED.

STANDARD DETAIL
MOUNTABLE
MEDIAN CLUB



SCALE: AS SHOWN	DESIGNED	DRAWN	DATE DRAWN	REVISIONS	
				DATE	INITIAL
		CAW	10/02/2020		

DETAIL NO.
R-140
PAGE
1 OF 1