


**FULL WIDTH COLD PLANING DETAIL**

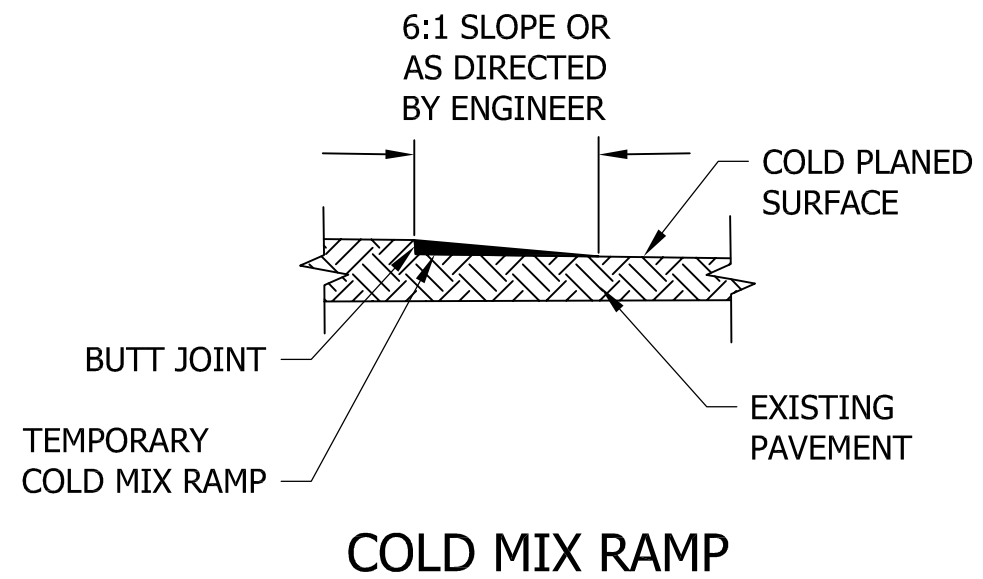

**NOTES:**

ALL JOINTS PLANED PERPENDICULAR TO TRAVEL LANES SHALL BE IMMEDIATELY PAPER JOINTED, COLD MIXED, AS PER THIS DETAIL, AND MAINTAINED UNTIL HMA LAYER IS INSTALLED. PAPER JOINTS WILL BE REMOVED JUST PRIOR TO PLACEMENT OF WEARING COURSES.

ALL COLD MIX RAMPS WILL USE A BUTT JOINT

**STANDARD DETAIL  
FULL WIDTH COLD  
PLANING DETAIL**



SCALE: AS SHOWN	DESIGNED	APPROVED BY	STANDARD SPECIFICATIONS
	DRAWN CAW		
DATE DRAWN 10/02/2020	CHECKED	DATE APPROVED	
REVISIONS	DATE	INITIAL	

DETAIL NO.  
**R-320**

PAGE  
**1 OF 1**