



**STANDARD F.H.W.A.
8'-2" TURN ARROW**
N.T.S.

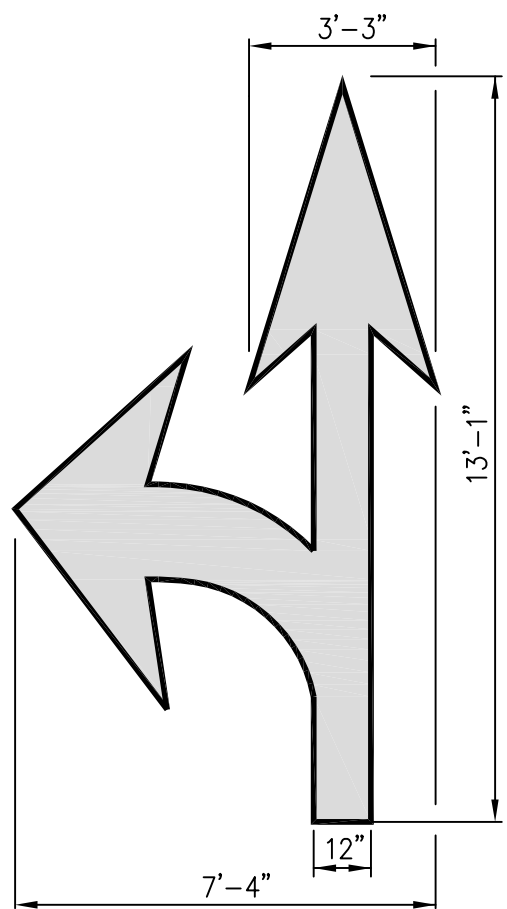

**STANDARD F.H.W.A.
13'-1" COMBINATION ARROW**
N.T.S.

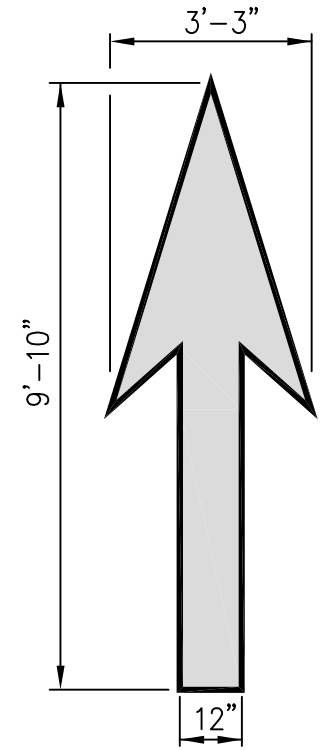

**STANDARD F.H.W.A.
9'-10" STRAIGHT ARROW**
N.T.S.

**STANDARD DETAIL
PAVEMENT MARKINGS
ARROW**



SCALE: AS SHOWN	DESIGNED	DRAWN	CHECKED	DATE DRAWN	REVISIONS	DATE	INITIAL
	RLK	RLK	SK	02/21/2006		12/21/2020	CAW
	APPROVED BY		DATE APPROVED				
STANDARD SPECIFICATIONS							

DETAIL NO.
R-500

PAGE
1 OF 1