
TYPICAL BICYCLE LANE

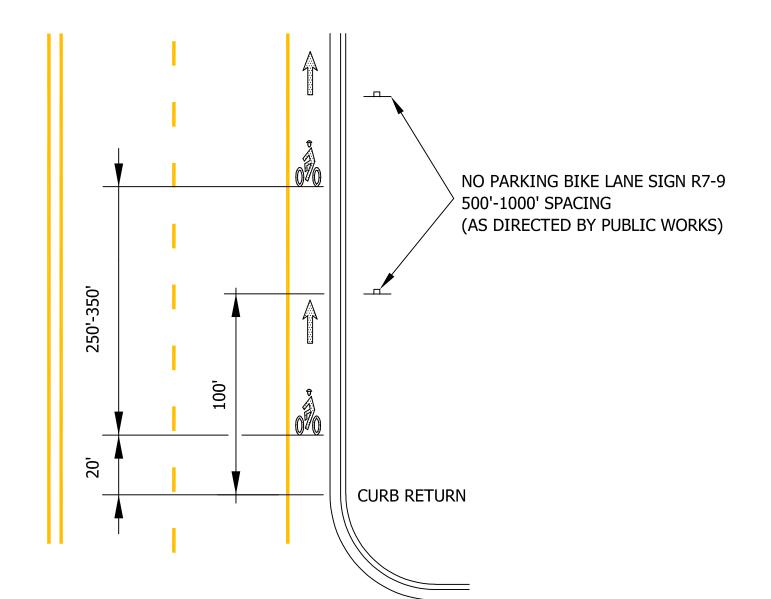


SCALE: AS SHOWN DATE DRAWN REVIS 10/05/2020 DATE DRAWN CHECKED DATE DRAWN CHECKED CHECKED CAW DATE APPROVED STANDARD SPECIFICATIONS

1 OF 1




## NOTES:

- 1. SEE MUTCD FOR MORE INFORMATION AND SPECIFICATIONS.
- 2. PER SEC. 9B.04 2009 MUTCD, DO NOT USE R3-17 SIGNS.
- 3. BICYCLIST SYMBOLS PER CWX-XXXX

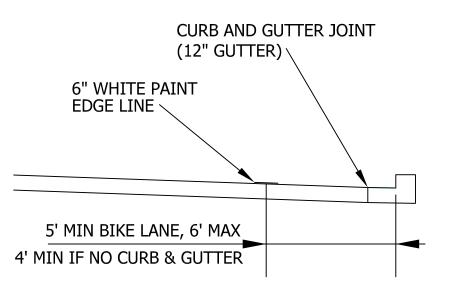

(MEASURED TO FACE OF CURB OR CENTER OF PAINT STRIPE)
BICYCLE LANE WITHOUT PARKING

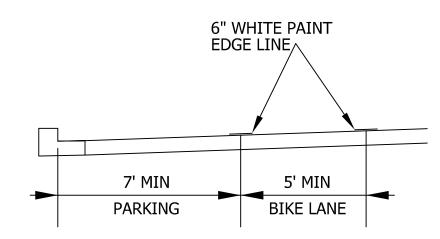

(MEASURED TO FACE OF CURB OR CENTER OF PAINT STRIPE)
BICYCLE LANE WITH PARKING