



- NOTES:**
1. SEE MUTCD FOR MORE INFORMATION AND SPECIFICATIONS.
 2. PER SEC. 9B.04 2009 MUTCD, DO NOT USE R3-17 SIGNS.
 3. BICYCLIST AND PEDESTRIAN SYMBOLS PER CW-R.34B

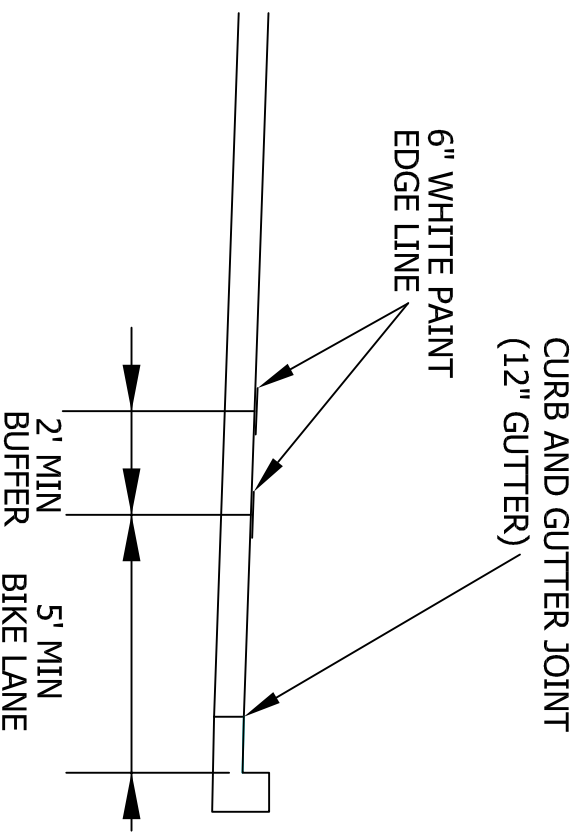

BUFFERED BICYCLE LANE WITHOUT PARKING
 (MEASURED TO FACE OF CURB OR CENTER OF PAINT STRIPE)

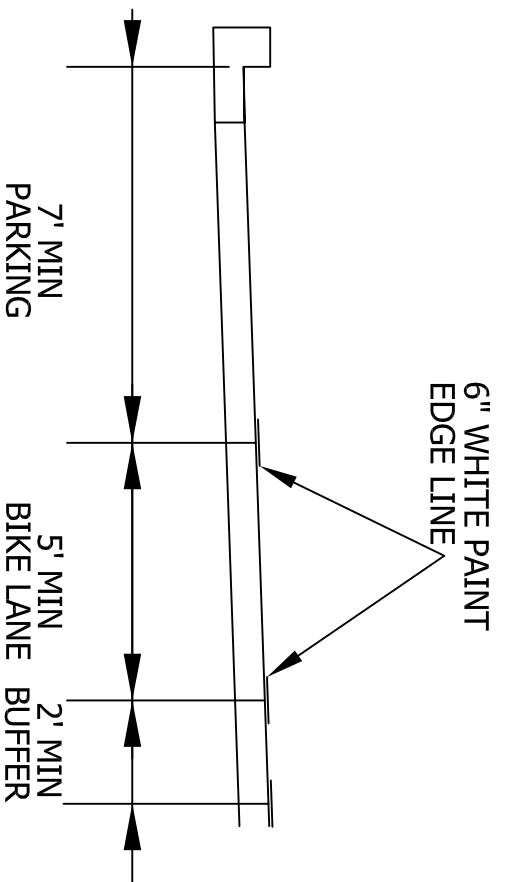

BICYCLE LANE WITH PARKING
 (MEASURED TO FACE OF CURB OR CENTER OF PAINT STRIPE)

**STANDARD DETAIL
 TYPICAL BUFFERED
 BICYCLE LANE**



SCALE: AS SHOWN		DATE DRAWN		REVISIONS	
DESIGNED	DRAWN	10/05/2020	CHECKED	DATE	INITIAL
APPROVED BY	CAW		DATE APPROVED		
STANDARD SPECIFICATIONS					