


TYPICAL RIGHT-THROUGH LANE

(BICYCLE LANE CONTINUES THROUGH INTERSECTION)

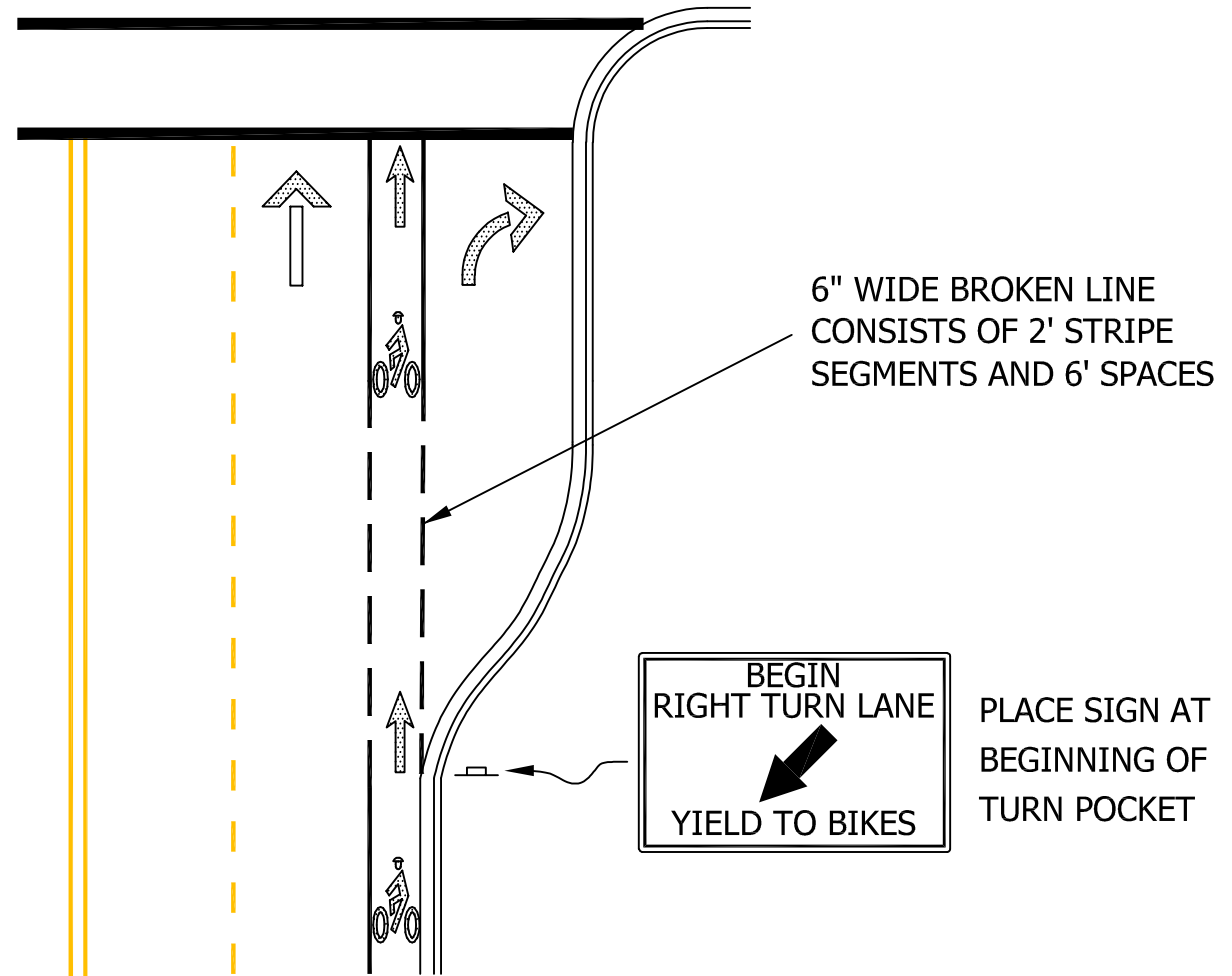

TYPICAL RIGHT TURN POCKET

(BICYCLE LANE CONTINUES THROUGH INTERSECTION)

NOTE:

SEE MUTCD FOR MORE INFORMATION AND SPECIFICATIONS.

STANDARD DETAIL
TYPICAL BICYCLE LANE
AT INTERSECTION



SCALE: AS SHOWN	DESIGNED	DRAWN	CHECKED	DATE DRAWN	REVISIONS
	APPROVED BY	CAW	CAW	10/05/2020	DATE
STANDARD SPECIFICATIONS				INITIAL	

DETAIL NO.
R-553

PAGE
1 OF 1