


INT. MON. REQUIRED
IF NOT PRESENT

MON. NOT REQ.

INT. MON.
REQUIRED

MON. AND CASE TO BE
AT INT. C/L AND BOUNDRY

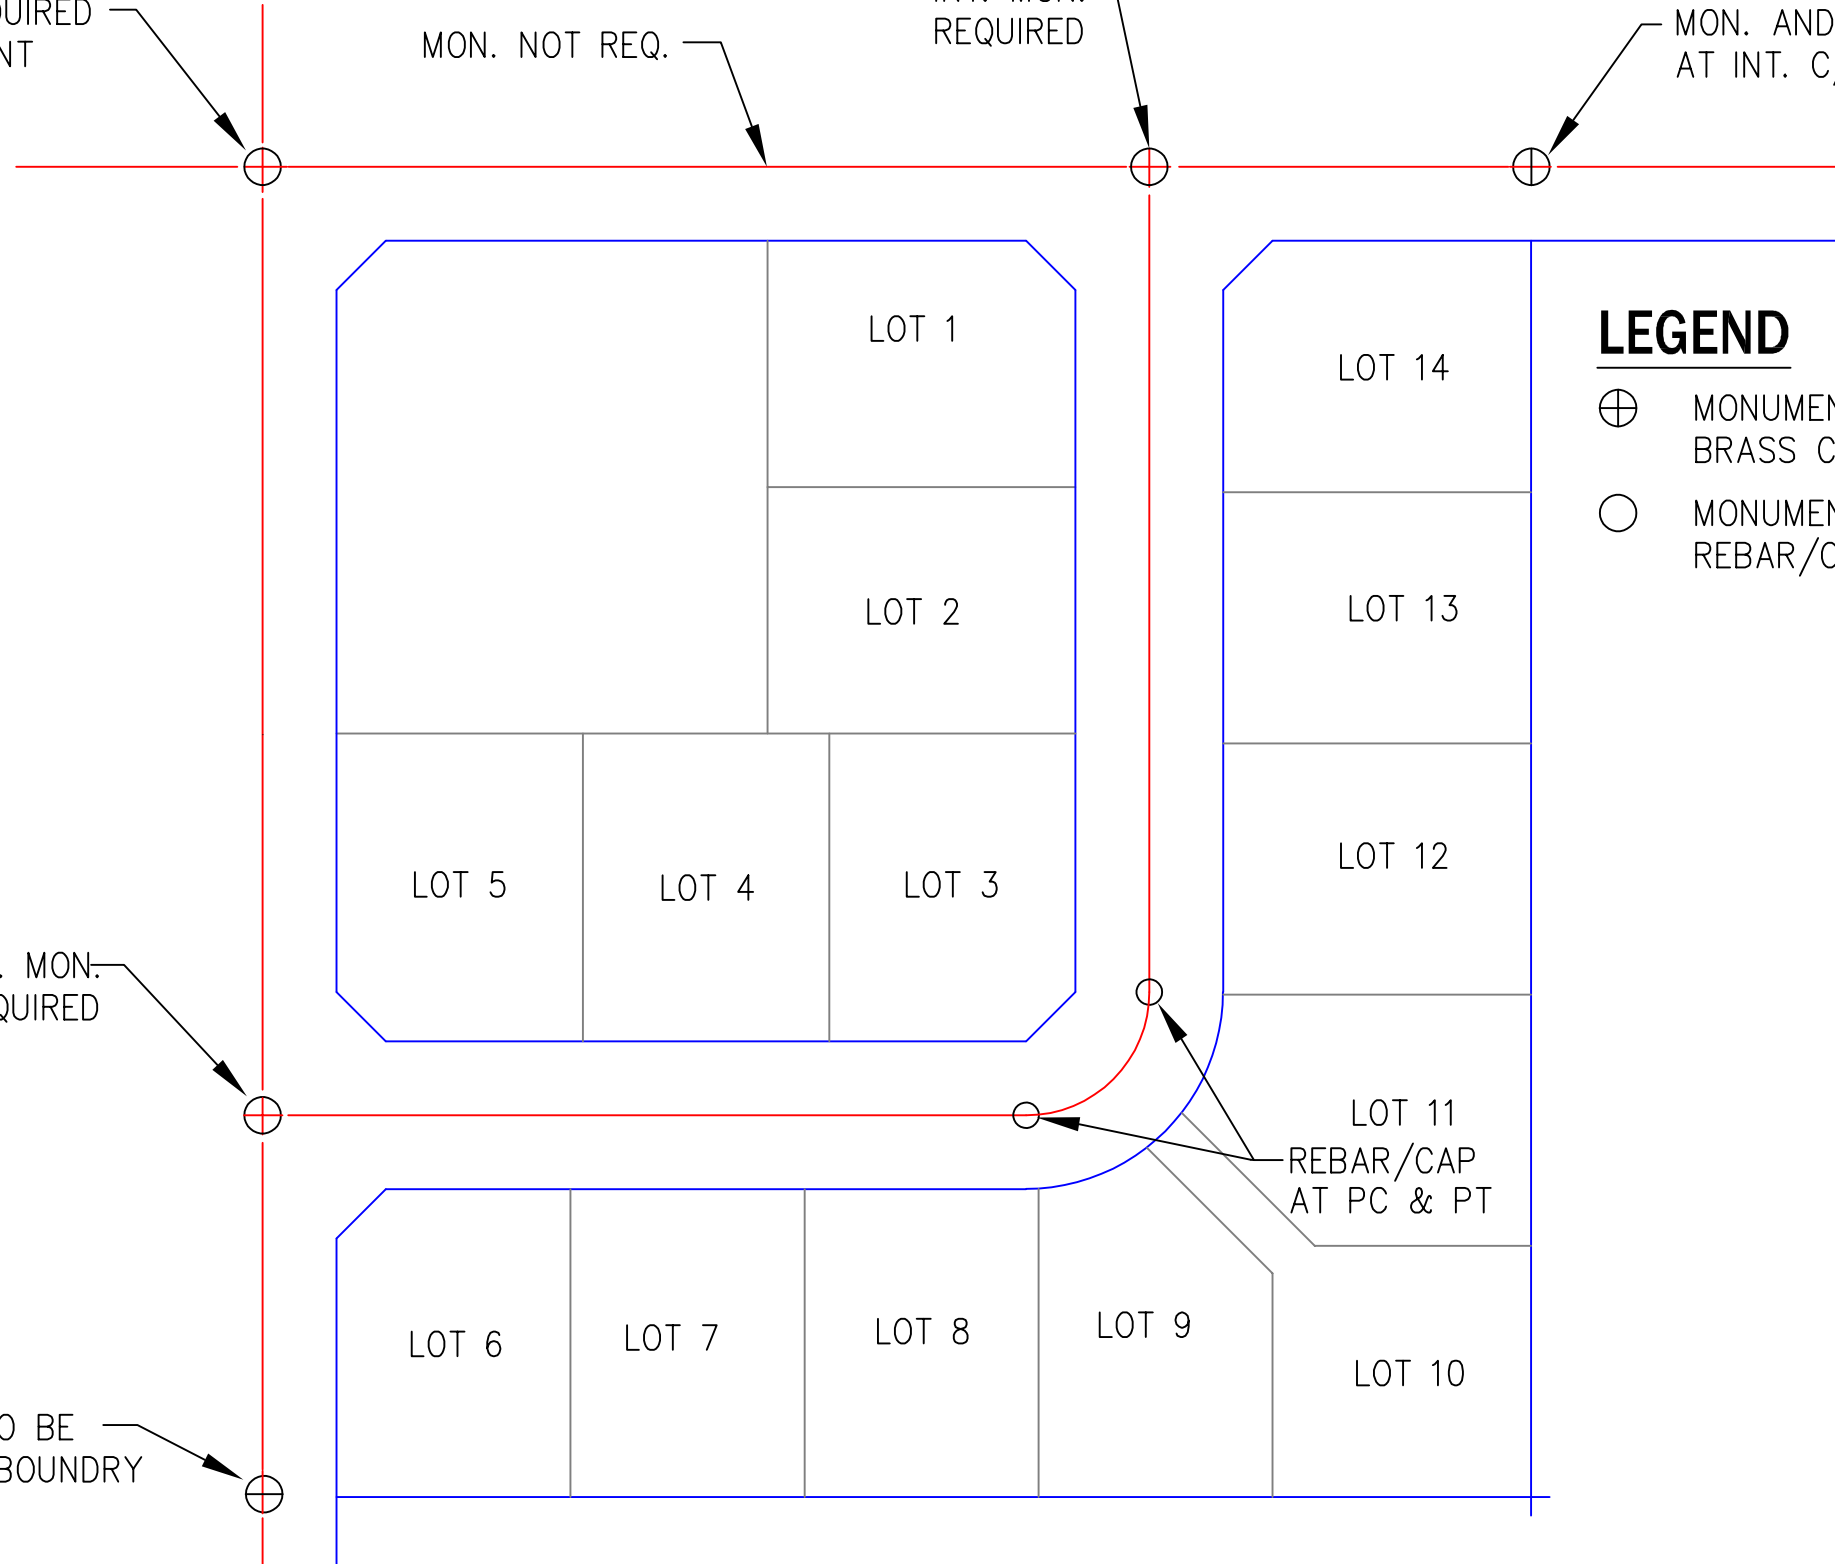

LEGEND

- ⊕ MONUMENT WITH BRASS CAP & CASE
- ⊙ MONUMENT WITH REBAR/CAP & CASE

INT. MON.
REQUIRED

LOT 11
REBAR/CAP
AT PC & PT

MON. AND CASE TO BE
AT INT. C/L AND BOUNDRY

MONUMENT PLACEMENT

N.T.S.

STANDARD DETAIL
MONUMENT
PLACEMENT



SCALE: AS SHOWN	DESIGNED	DRAWN	APPROVED BY	STANDARD SPECIFICATIONS
	RLK	RLK		
DATE DRAWN	CHECKED	DATE APPROVED		
02/21/2006	SK			
REVISIONS	DATE	INITIAL		
	10/26/2020	CAW		

DETAIL NO.
R-700

PAGE
1 OF 1