


CONCRETE: AIR ENTRAINED CLASS 3000

MAXIMUM SEWER PIPE 10"Ø



CITY OF WENATCHEE
STANDARD COVER

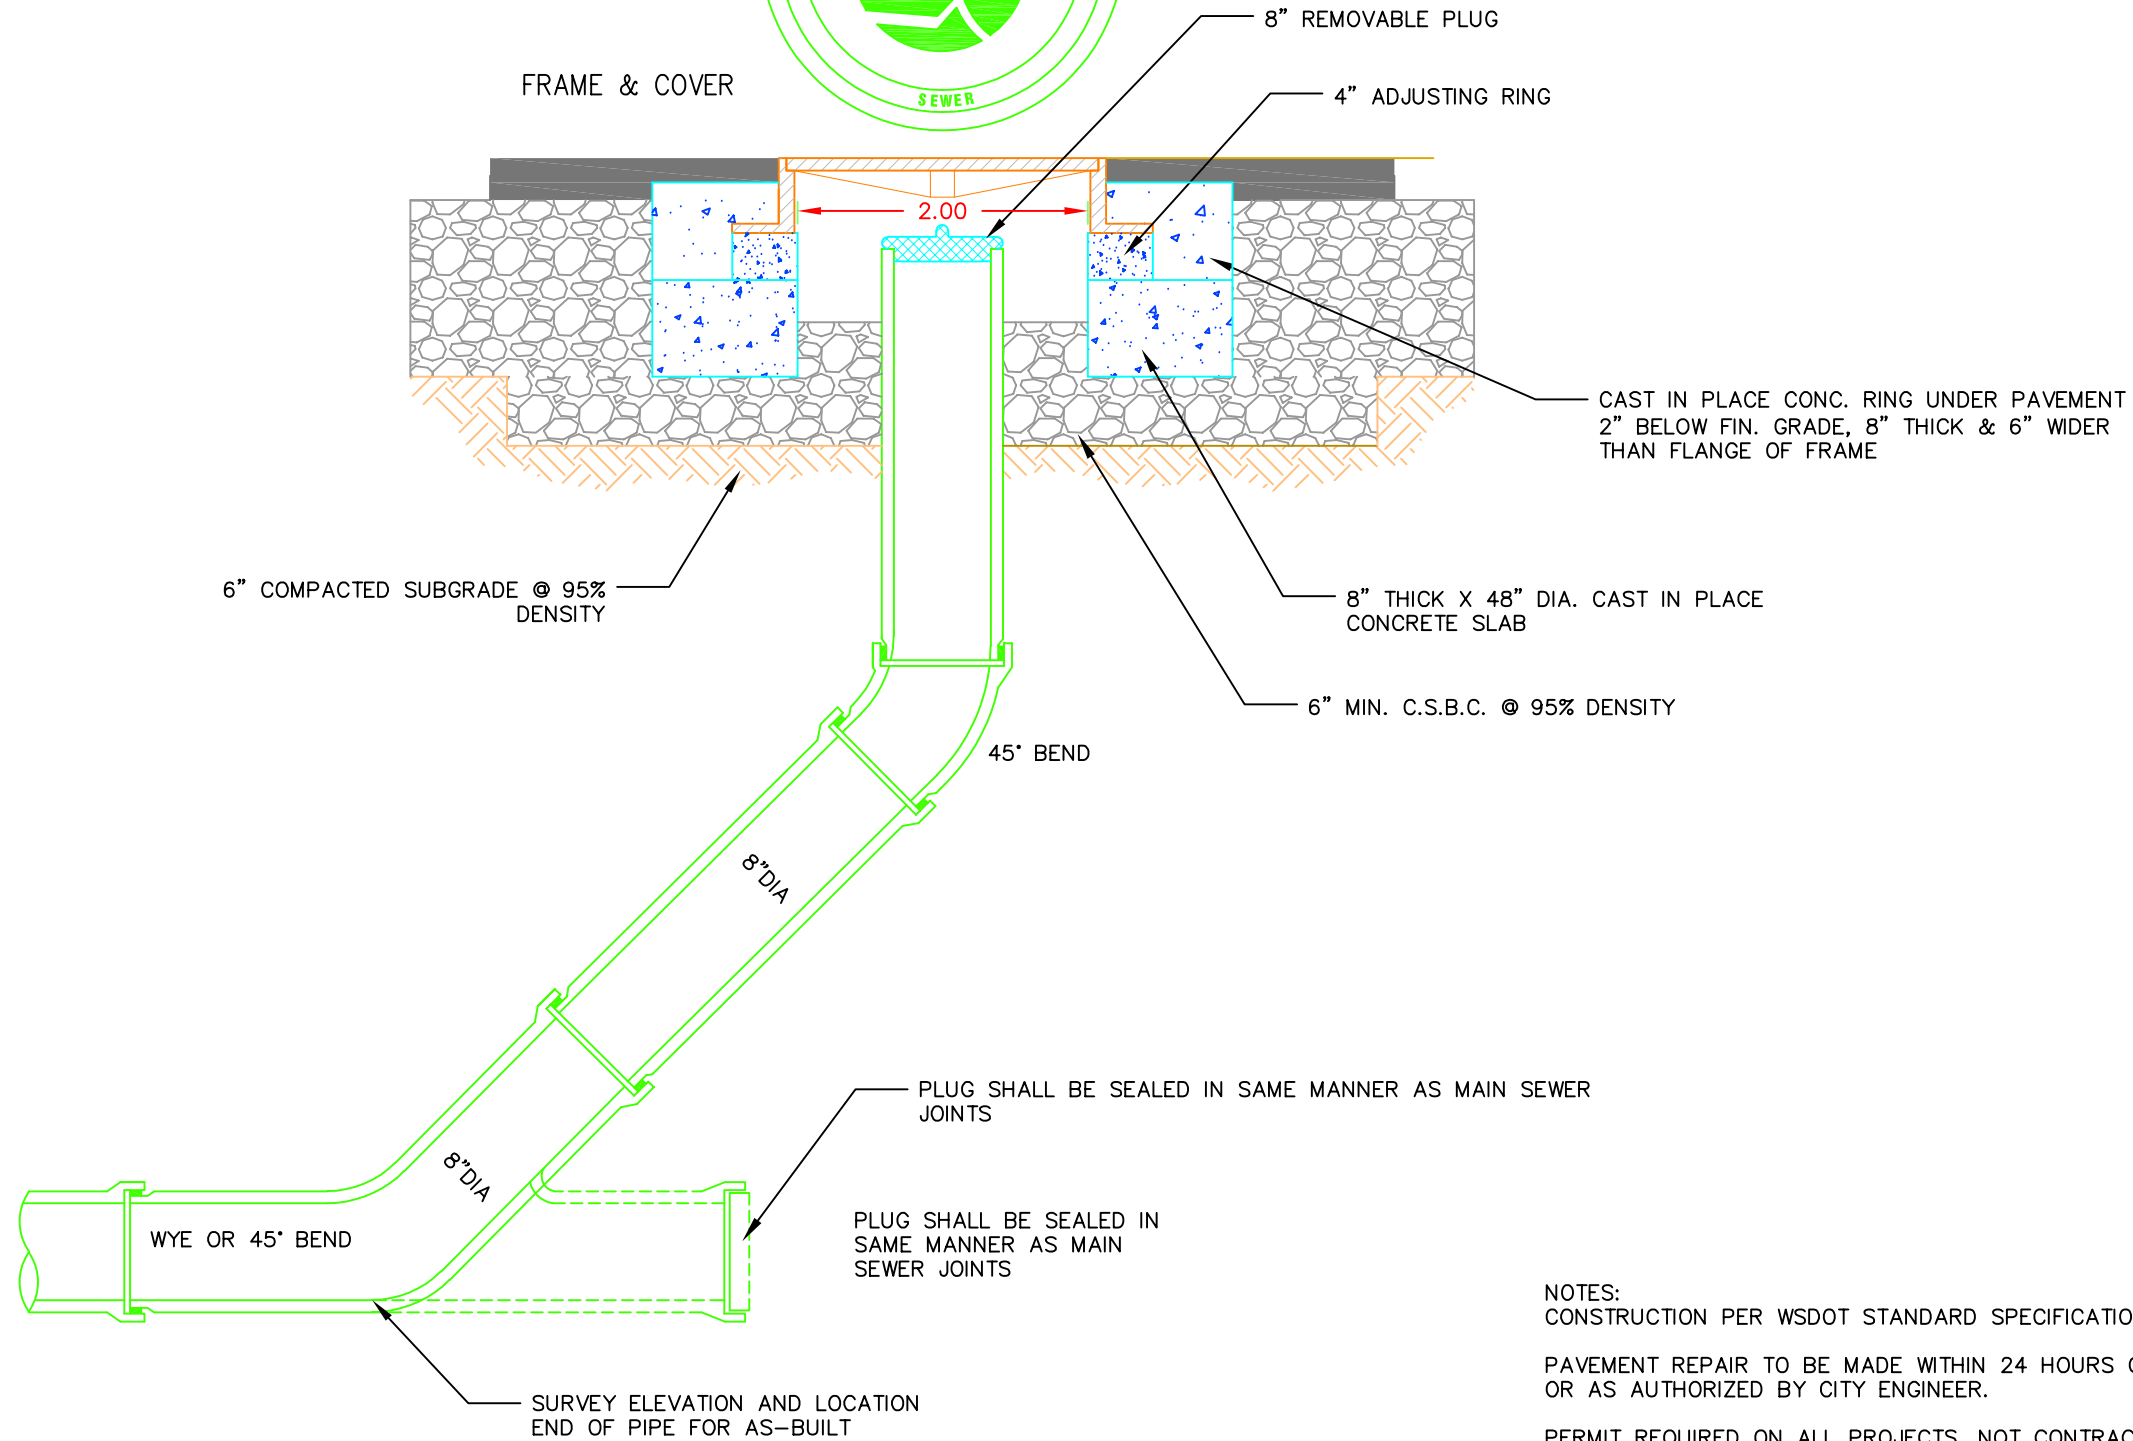

MAIN LINE CLEANOUT

N.T.S.

NOTES:
CONSTRUCTION PER WSDOT STANDARD SPECIFICATIONS.

PAVEMENT REPAIR TO BE MADE WITHIN 24 HOURS OF TRENCH BACKFILL
OR AS AUTHORIZED BY CITY ENGINEER.

PERMIT REQUIRED ON ALL PROJECTS, NOT CONTRACT ADMINISTERED BY
CITY ENGINEERING DEPARTMENT.

STANDARD DETAIL
SANITARY SEWER MAIN
CLEANOUT



REVISIONS	DATE	INITIAL

DATE DRAWN 3/23/2015	CHECKED DMN	DATE APPROVED 3/23/2015
-------------------------	----------------	----------------------------

SCALE: AS SHOWN N.A.	DRAWN ROH	APPROVED BY 7-05 MANHOLES 7-17 SANITARY SEWER
-------------------------	--------------	---

DETAIL NO.
S-160

PAGE
1 OF 1