


TYPICAL RIGHT-THROUGH LANE

(BICYCLE LANE CONTINUES THROUGH INTERSECTION)


NOTES:

SEE MUTCD FOR MORE INFORMATION AND SPECIFICATIONS.

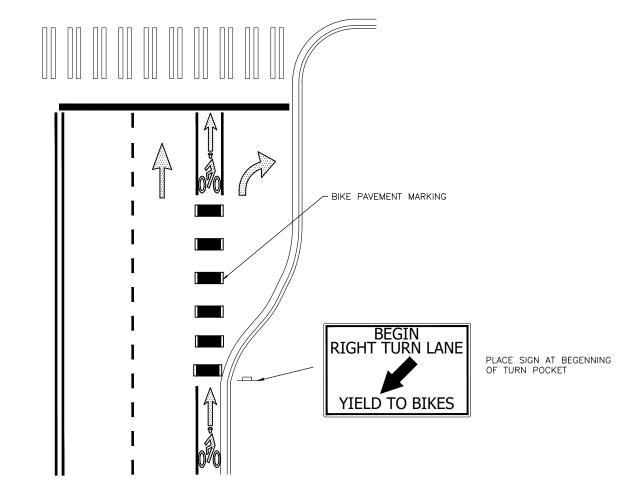

TYPICAL RIGHT TURN POCKET

(BICYCLE LANE CONTINUES THROUGH INTERSECTION)

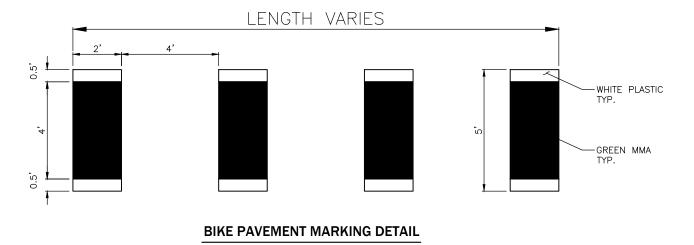

STANDARD DETAIL TYPICAL BICYCLE LANE AT INTERSECTION

City of Wenatchee

		Ŧ						
REVISIONS	DATE INITIAL	AJS	JTB					
		01/01/2022	03/31/2023					
DATE DRAWN	10/05/2020	CHECKED		DATE APPROVED		STANDARD SPECIFICATIONS		•
SHOWN		DRAWN	CAW	APPROVED BY				
SCALE: AS SHOWN		DESIGNED						

R-550D

PAGE **4 OF 4**