



CONCRETE: AIR ENTRAINED CLASS 3000
 MAXIMUM SEWER PIPE 10"Ø

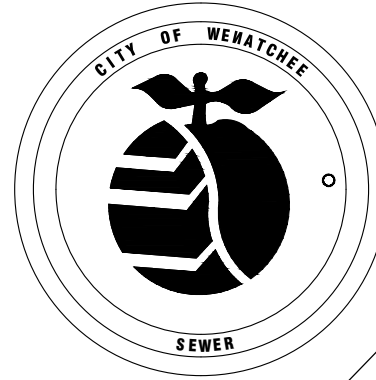

CITY OF WENATCHEE STANDARD COVER

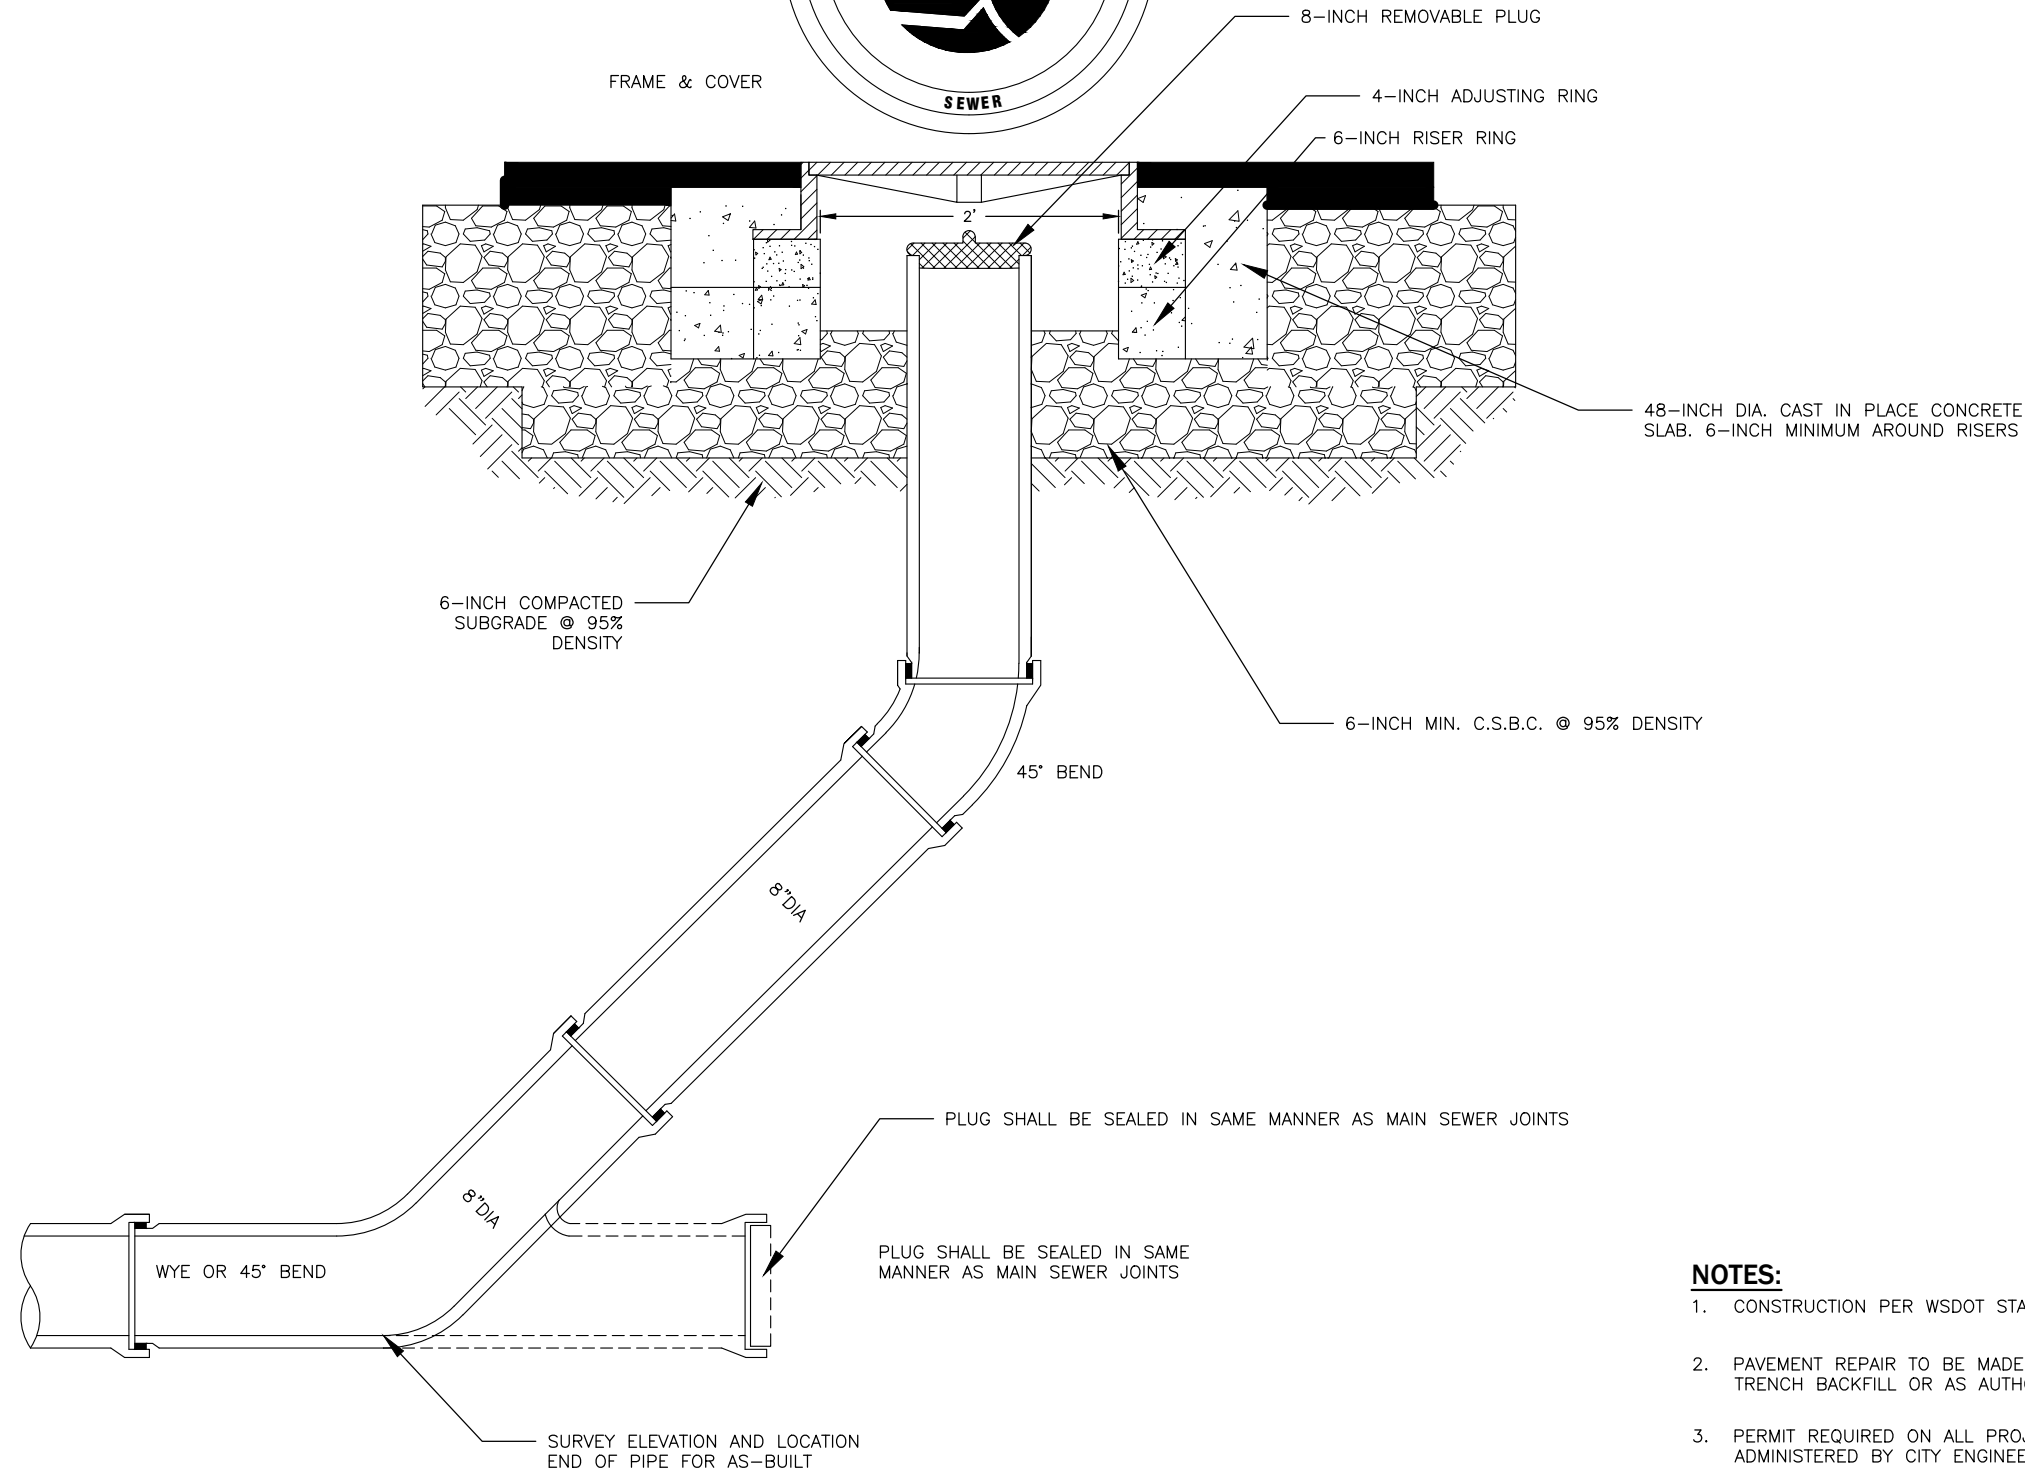

MAIN LINE CLEANOUT
 N.T.S.

- NOTES:**
1. CONSTRUCTION PER WSDOT STANDARD SPECIFICATIONS.
 2. PAVEMENT REPAIR TO BE MADE WITHIN 24 HOURS OF TRENCH BACKFILL OR AS AUTHORIZED BY CITY ENGINEER.
 3. PERMIT REQUIRED ON ALL PROJECTS, NOT CONTRACT ADMINISTERED BY CITY ENGINEERING DEPARTMENT.

STANDARD DETAIL
SANITARY SEWER MAIN
CLEANOUT



SCALE: AS SHOWN	DATE DRAWN	REVISIONS		DATE APPROVED
		DATE	INITIAL	
N.A.	3/23/2015	01/01/2022	AJS	3/23/2015
DESIGNED	CHECKED	03/31/2023	JTB	
DMN	DMN			
APPROVED BY				