


CAST IRON RING & COVER.
 OPENING DIAMETER 4" LARGER
 THAN NOMINAL PIPE SIZE, H-20
 RATED IN PAVED AREAS.

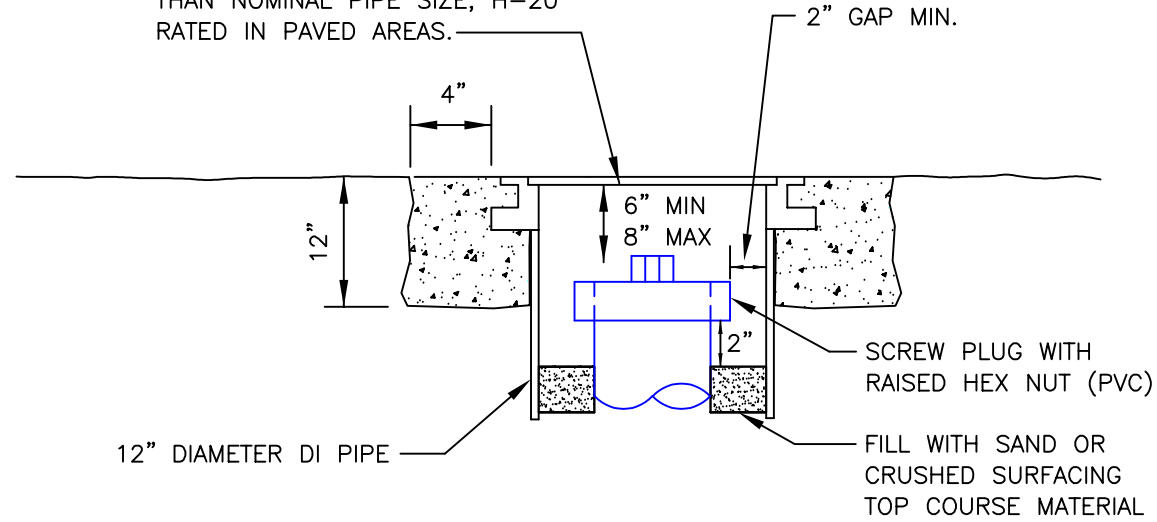


12" DIAMETER DI PIPE

SCREW PLUG WITH
 RAISED HEX NUT (PVC)

FILL WITH SAND OR
 CRUSHED SURFACING
 TOP COURSE MATERIAL

NOTES

1. CAST IRON COVER SHALL READ EITHER "STORM" OR "DRAIN".
2. FOR USE IN PAVEMENT

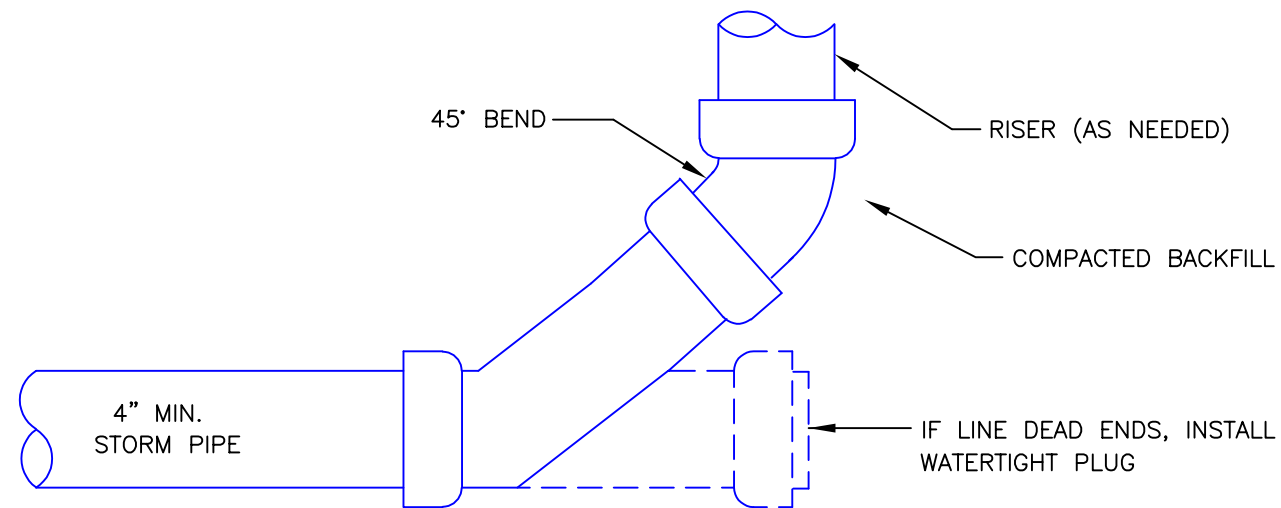

45° BEND

RISER (AS NEEDED)

COMPACTED BACKFILL

4" MIN.
 STORM PIPE

IF LINE DEAD ENDS, INSTALL
 WATERTIGHT PLUG

**STANDARD DETAIL
 STORM CLEANOUT FOR
 DRIVEWAY AREAS**



SCALE: AS SHOWN	DESIGNED	DRAWN CAW	APPROVED BY	REVISIONS	
				DATE	INITIAL
DATE DRAWN 12/11/2020	CHECKED	DATE APPROVED	STANDARD SPECIFICATIONS		

DETAIL NO.
D-210

PAGE
1 OF 1