

**STANDARD DETAIL  
GUTTER PAN AT  
THROUGH CURB INLET**




REVISIONS	DATE	INITIAL
	10/19/2012	DMN
	4/9/2015	ROH
	12/21/2020	CAW

DATE DRAWN	5/31/2011
CHECKED	
DATE APPROVED	

SCALE: AS SHOWN	DESIGNED BY DMN	DRAWN BY ROH	APPROVED BY
STANDARD SPECIFICATIONS 8-04 CURBS, GUTTERS, AND SPILLWAYS			

DETAIL NO.	R-110
PAGE	1 OF 1

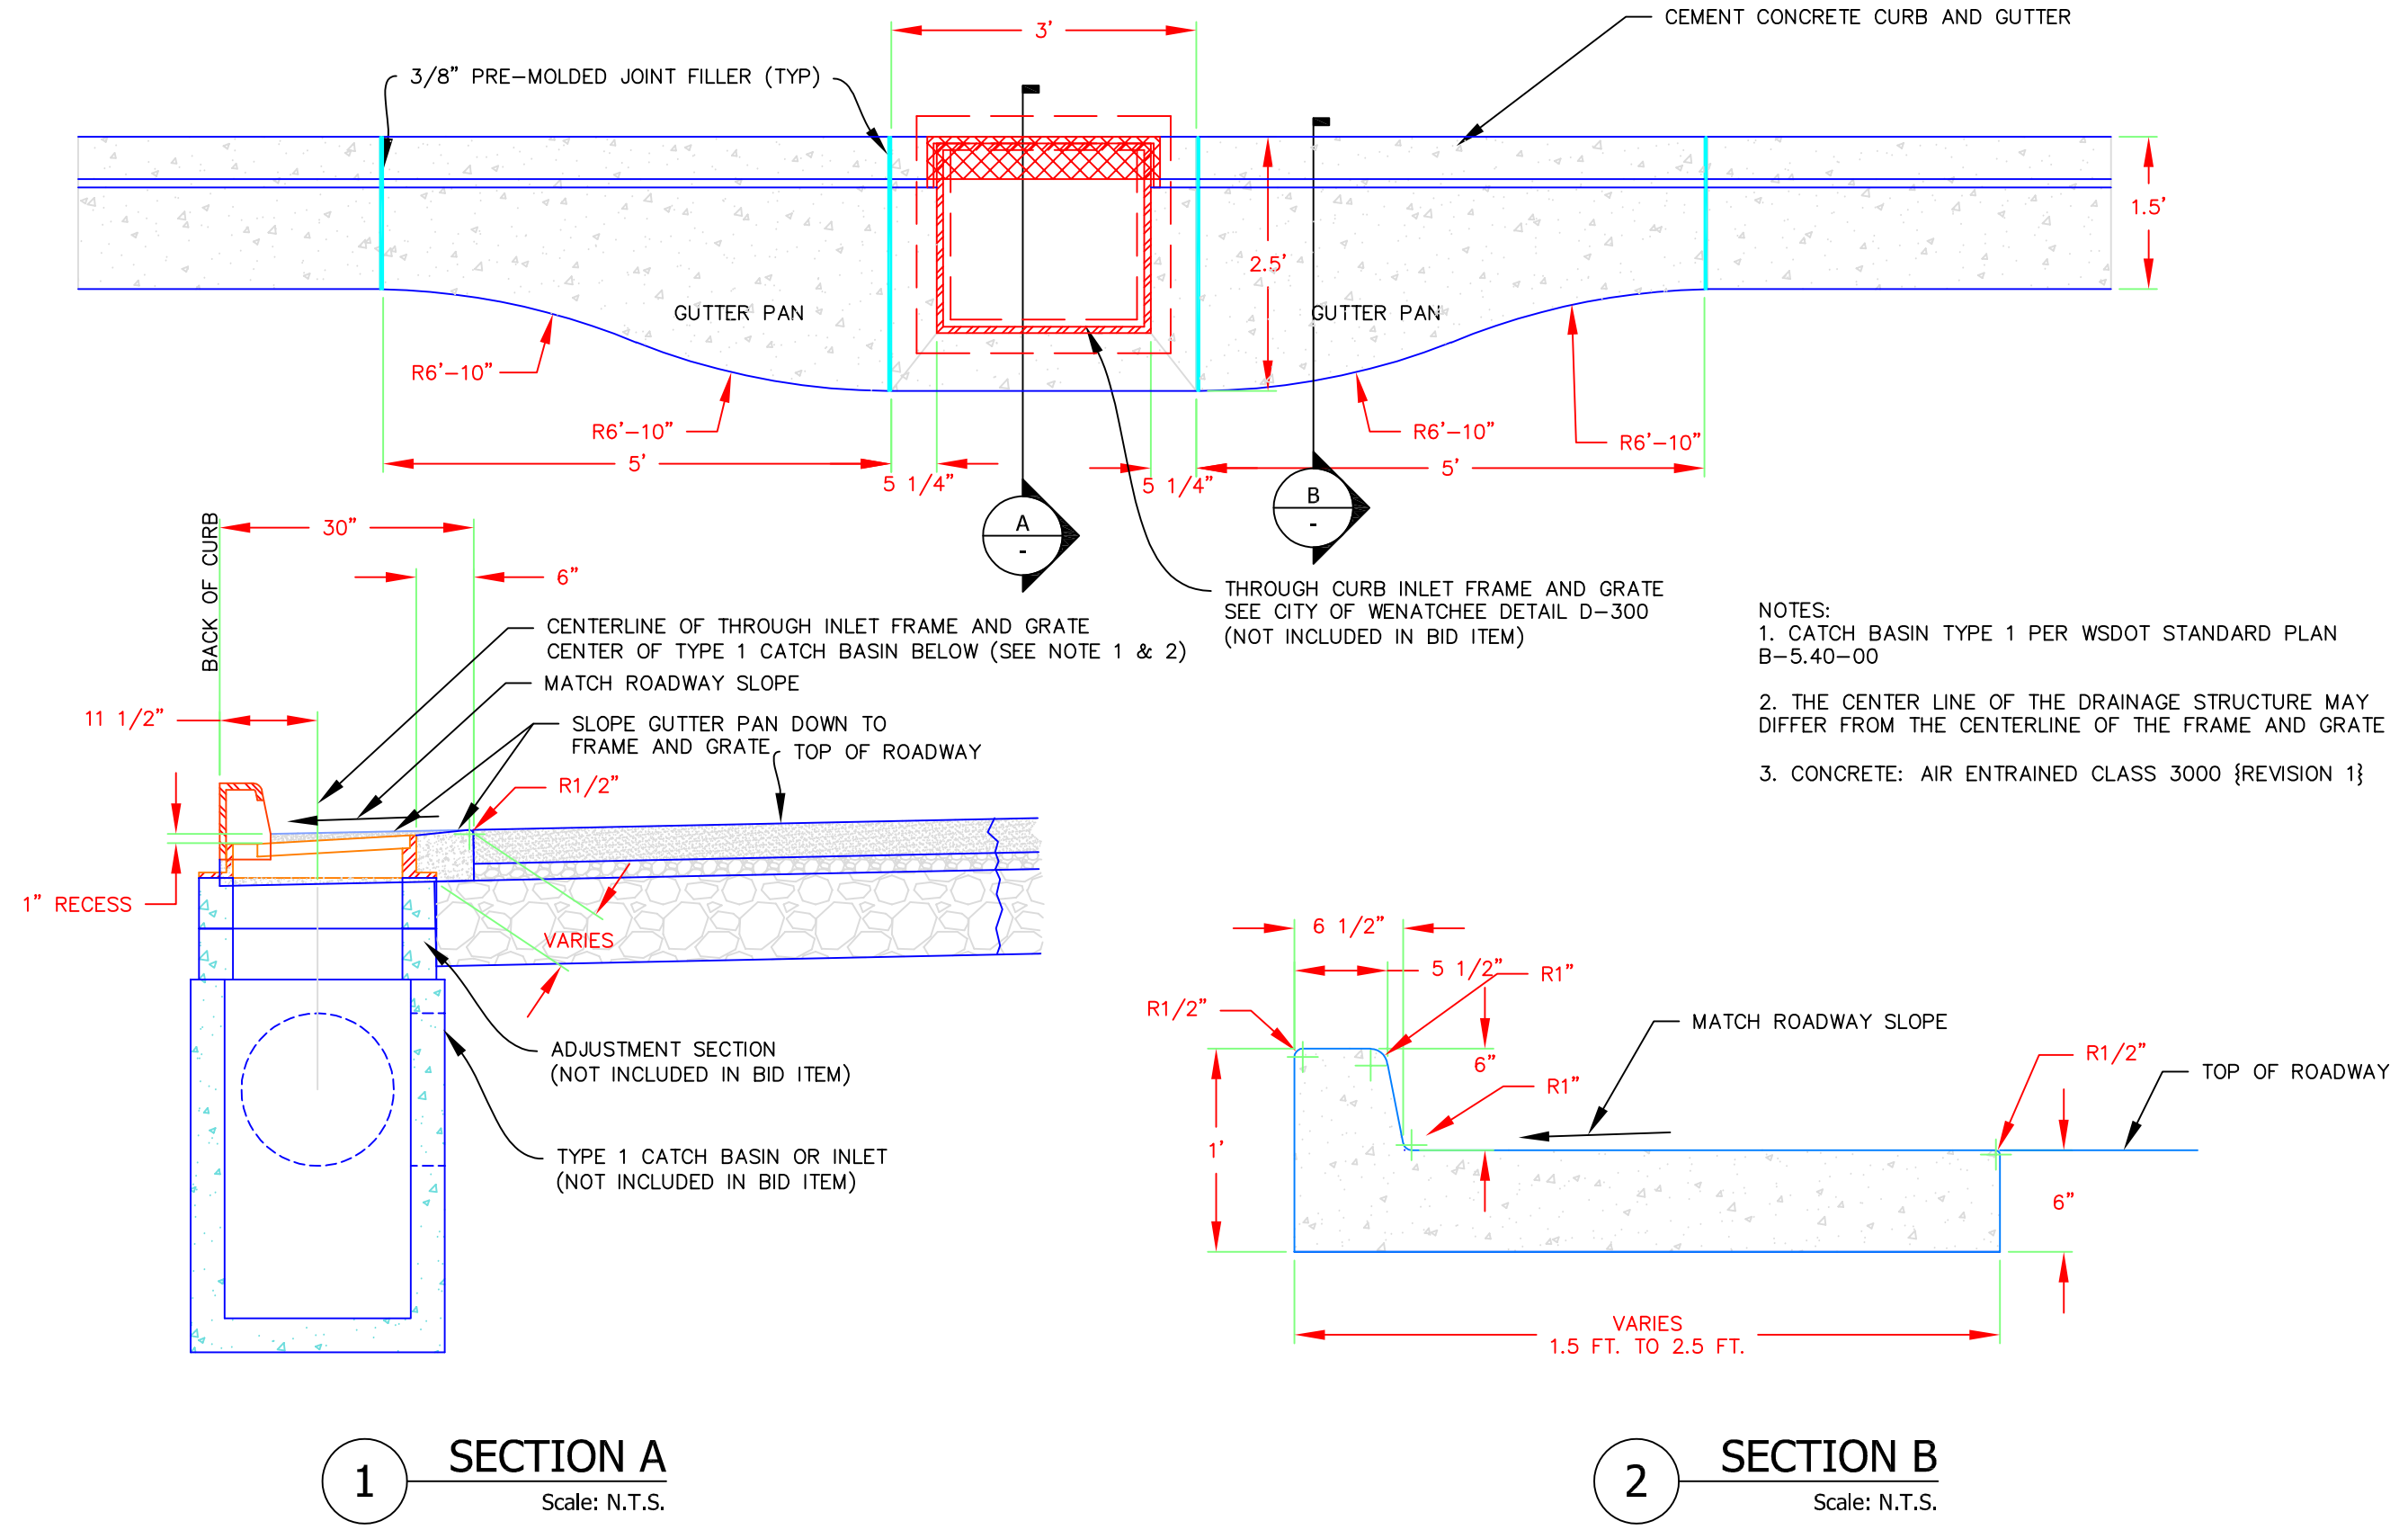

- NOTES:
- CATCH BASIN TYPE 1 PER WSDOT STANDARD PLAN B-5.40-00
  - THE CENTER LINE OF THE DRAINAGE STRUCTURE MAY DIFFER FROM THE CENTERLINE OF THE FRAME AND GRATE
  - CONCRETE: AIR ENTRAINED CLASS 3000 {REVISION 1}

**1 SECTION A**  
Scale: N.T.S.

**2 SECTION B**  
Scale: N.T.S.