


**COMPACTION REQUIREMENTS FOR STORM DRAIN AND SANITARY SEWER STRUCTURES**

N.T.S.

**NOTES:**

1. STRUCTURES INCLUDE STORM DRAIN MANHOLES, CATCH BASINS, AND SANITARY SEWER MANHOLES.
2. REQUIREMENTS APPLY TO VALVE CANS AS SHOWN.
3. CLEARANCE SHALL BE LARGE ENOUGH TO USE A MECHANICAL COMPACTOR.
4. REFER TO CITY DETAIL R8 FOR UTILITY ADJUSTMENTS.

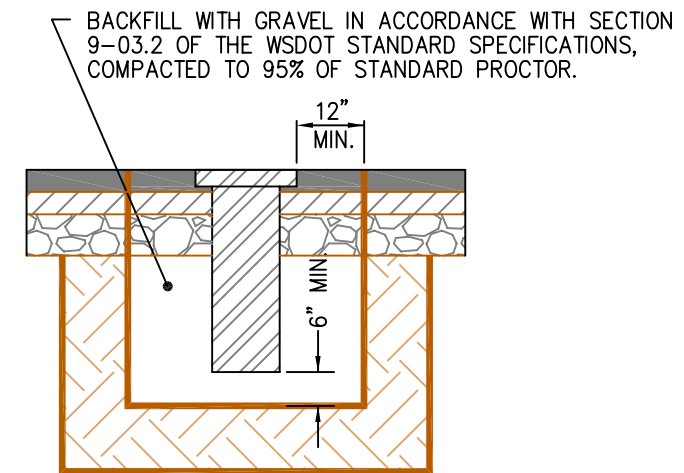

**VALVE CAN DETAIL**

N.T.S.

**STANDARD DETAIL  
STRUCTURE COMPACTION  
REQUIREMENTS**



SCALE: AS SHOWN	DESIGNED	DRAWN	CHECKED	DATE DRAWN	REVISIONS
JB	RLK	JB	CAW	02/21/2006	DATE INITIAL
					10/26/2020 CAW

DETAIL NO.

**R-300**

PAGE

**1 OF 1**