


PLAN VIEW
1" = 2'

GRAVITY GREASE INTERCEPTOR NOTES

1. ALL INTERCEPTORS SHALL BE SIZED ACCORDING TO THE MOST RECENT VERSION OF THE UNIFORM PLUMBING CODE, 1014.3, OR OTHER ACCEPTABLE SIZING METHOD.
2. COMMERCIAL FOOD WASTE DISPOSALS AND DISHWASHERS MUST BE CONNECTED TO THE INTERCEPTOR, THE SIZING SHALL ACCOUNT FOR THESE FIXTURES.
3. INTERCEPTOR SHALL BE A MINIMUM SIZE OF 500 GALLONS OF LIQUID CAPACITY. THE INLET COMPARTMENT SHALL HAVE 2/3 THE TOTAL CAPACITY OF THE INTERCEPTOR.
4. SANITARY SEWER SHALL BE CONVEYED BY A SEPARATE LINE DOWNSTREAM OF THE INTERCEPTOR. ONLY GREY-WATER SHALL BE ROUTED THROUGH THE INTERCEPTOR.
5. PLACE INTERCEPTOR IN LOCATION THAT ALLOWS FOR PUMP TRUCK MAINTENANCE ACCESS.
6. INTERCEPTOR UNIT SHALL BE RATED FOR H20-44 AASHTO LOADING. (CERTIFIED)
7. A CENTER MANHOLE IS REQUIRED AND SHALL HAVE STANDARD 24" BOLT DOWN LID.
8. POSITION ADJUSTMENT RINGS TO ALLOW ACCESS AND ENTRY.
9. INTERCEPTOR SHALL BE INSTALLED PER MANUFACTURERS RECOMMENDATIONS.
10. CENTER MANHOLE MUST BE CENTERED OVER THE CROSSOVER TEE AND BAFFLE, THE CROSSOVER TEE CAN BE OFFSET FROM CENTER.
11. GROUT INLET, OUTLET AND CROSSOVER TEES.
12. ALTERNATE STYLES OR BRANDS MAY BE ALLOWED WITH DIRECTOR'S WRITTEN APPROVAL.

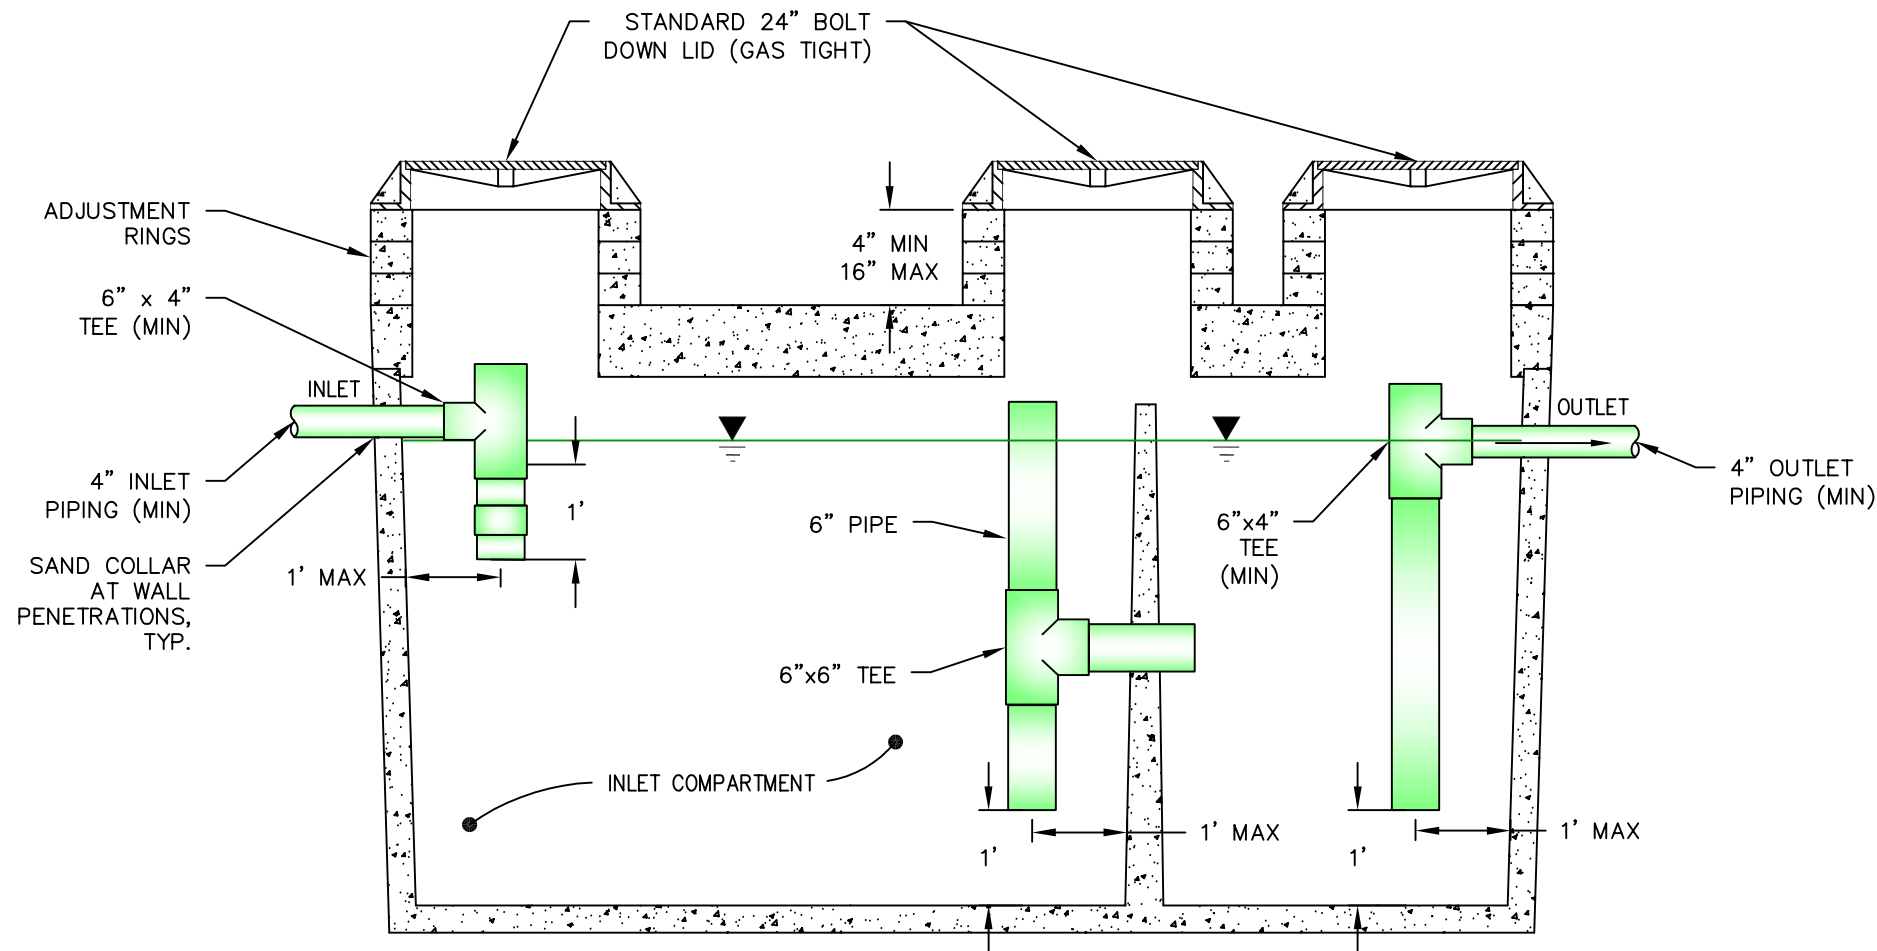

PROFILE VIEW
1" = 2'

STANDARD DETAIL
GRAVITY GREASE
INTERCEPTOR



SCALE:	AS SHOWN	DESIGNED	DRAWN	APPROVED BY	REVISIONS	
					DATE	INITIAL
NA	NA				12/21/2020	CAW