


**STANDARD DETAIL  
GUTTER PAN AT  
THROUGH CURB INLET**



SCALE: AS SHOWN	DATE DRAWN 5/31/2011	REVISIONS					
		DATE	INITIAL	BY	DATE	INITIAL	BY
DESIGNED DMN	CHECKED	10/19/2012	DMN	RDH	4/9/2015	DMN	CAW
APPROVED BY	DATE APPROVED	12/21/2020	CAW	AJS	01/01/2022	AJS	JTB
STANDARD SPECIFICATIONS 8-04 CURBS, GUTTERS, AND SPILLWAYS							

DETAIL NO.  
**D-350**  
PAGE  
**1 OF 1**

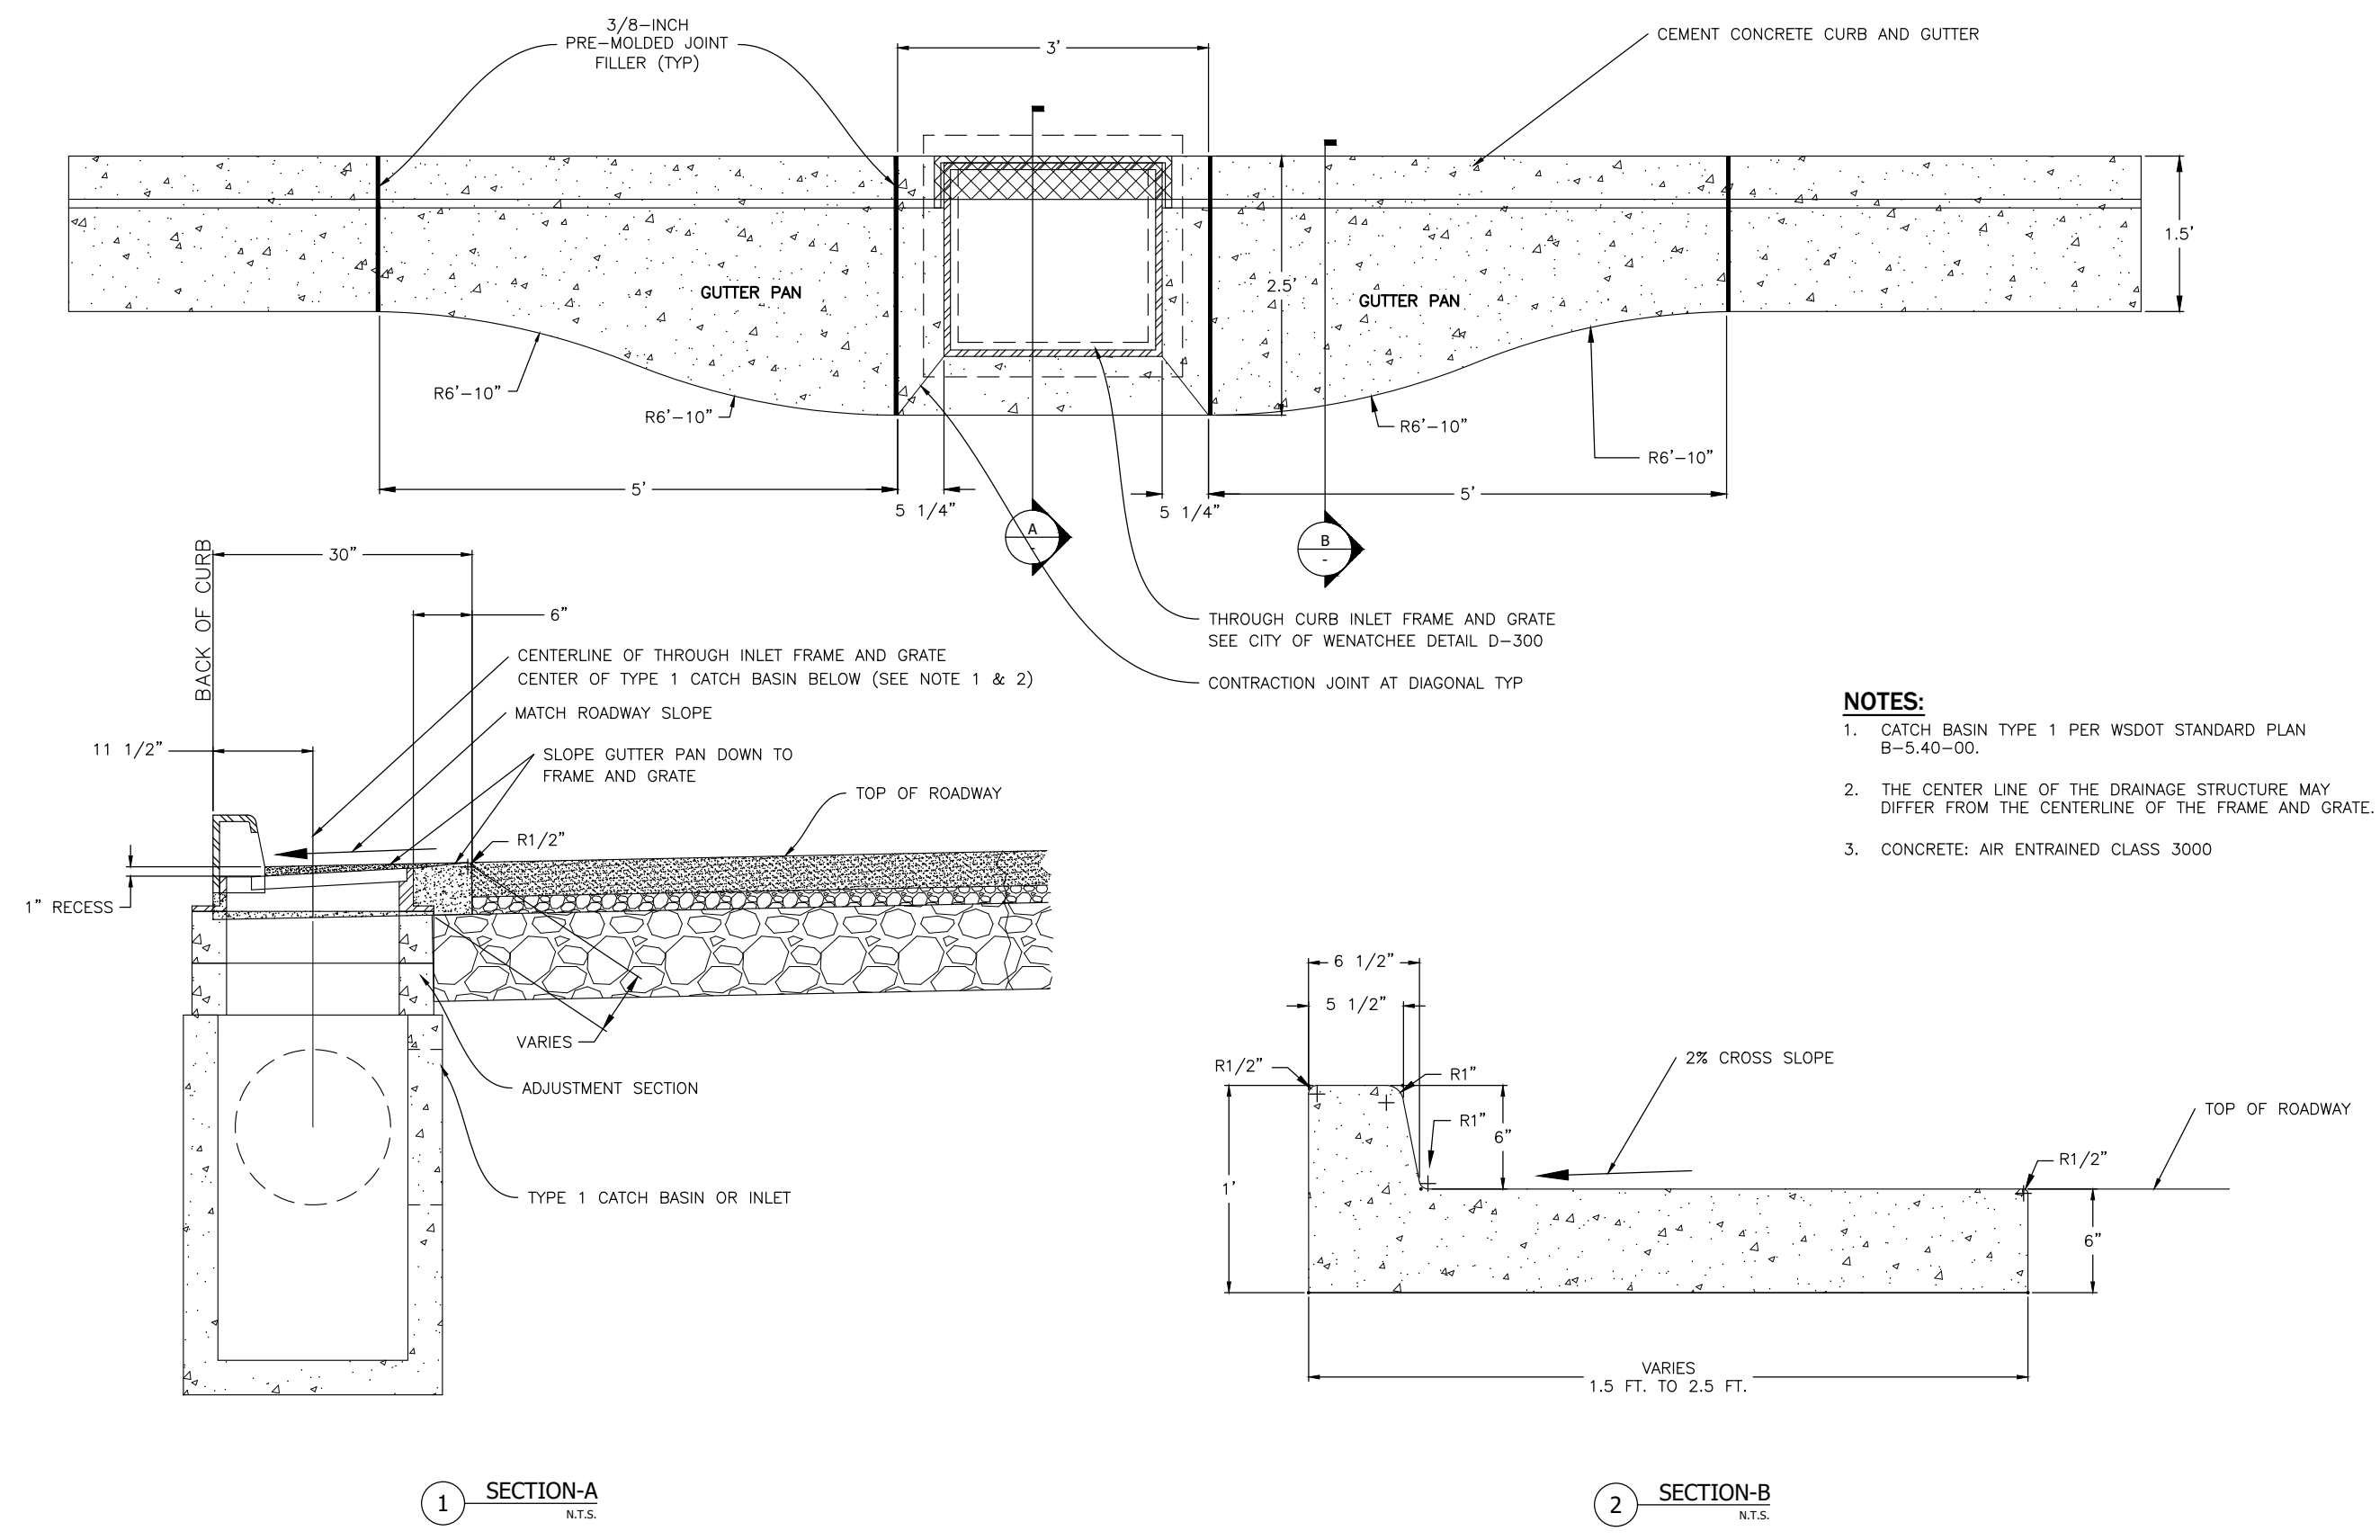

- NOTES:**
- CATCH BASIN TYPE 1 PER WSDOT STANDARD PLAN B-5.40-00.
  - THE CENTER LINE OF THE DRAINAGE STRUCTURE MAY DIFFER FROM THE CENTERLINE OF THE FRAME AND GRATE.
  - CONCRETE: AIR ENTRAINED CLASS 3000

**1 SECTION-A**  
N.T.S.

**2 SECTION-B**  
N.T.S.