


**STANDARD DETAIL
GUTTER PAN AT
THROUGH CURB INLET**



SCALE: AS SHOWN	DATE DRAWN	DESIGNED	DRAWN	APPROVED BY	DATE APPROVED	REVISIONS										
						DATE	INITIAL	BY	REASON	DATE	INITIAL	BY	REASON			
	5/31/2011	DMN	RDH			10/19/2012	DMN	RDH								
	CHECKED	DMN	RDH			4/9/2015	DMN	RDH								
						12/21/2020	CAW	CAW								
						01/01/2022	AJS	AJS								
						03/31/2023	JTB	JTB								

DETAIL NO.
R-110
PAGE
1 OF 1

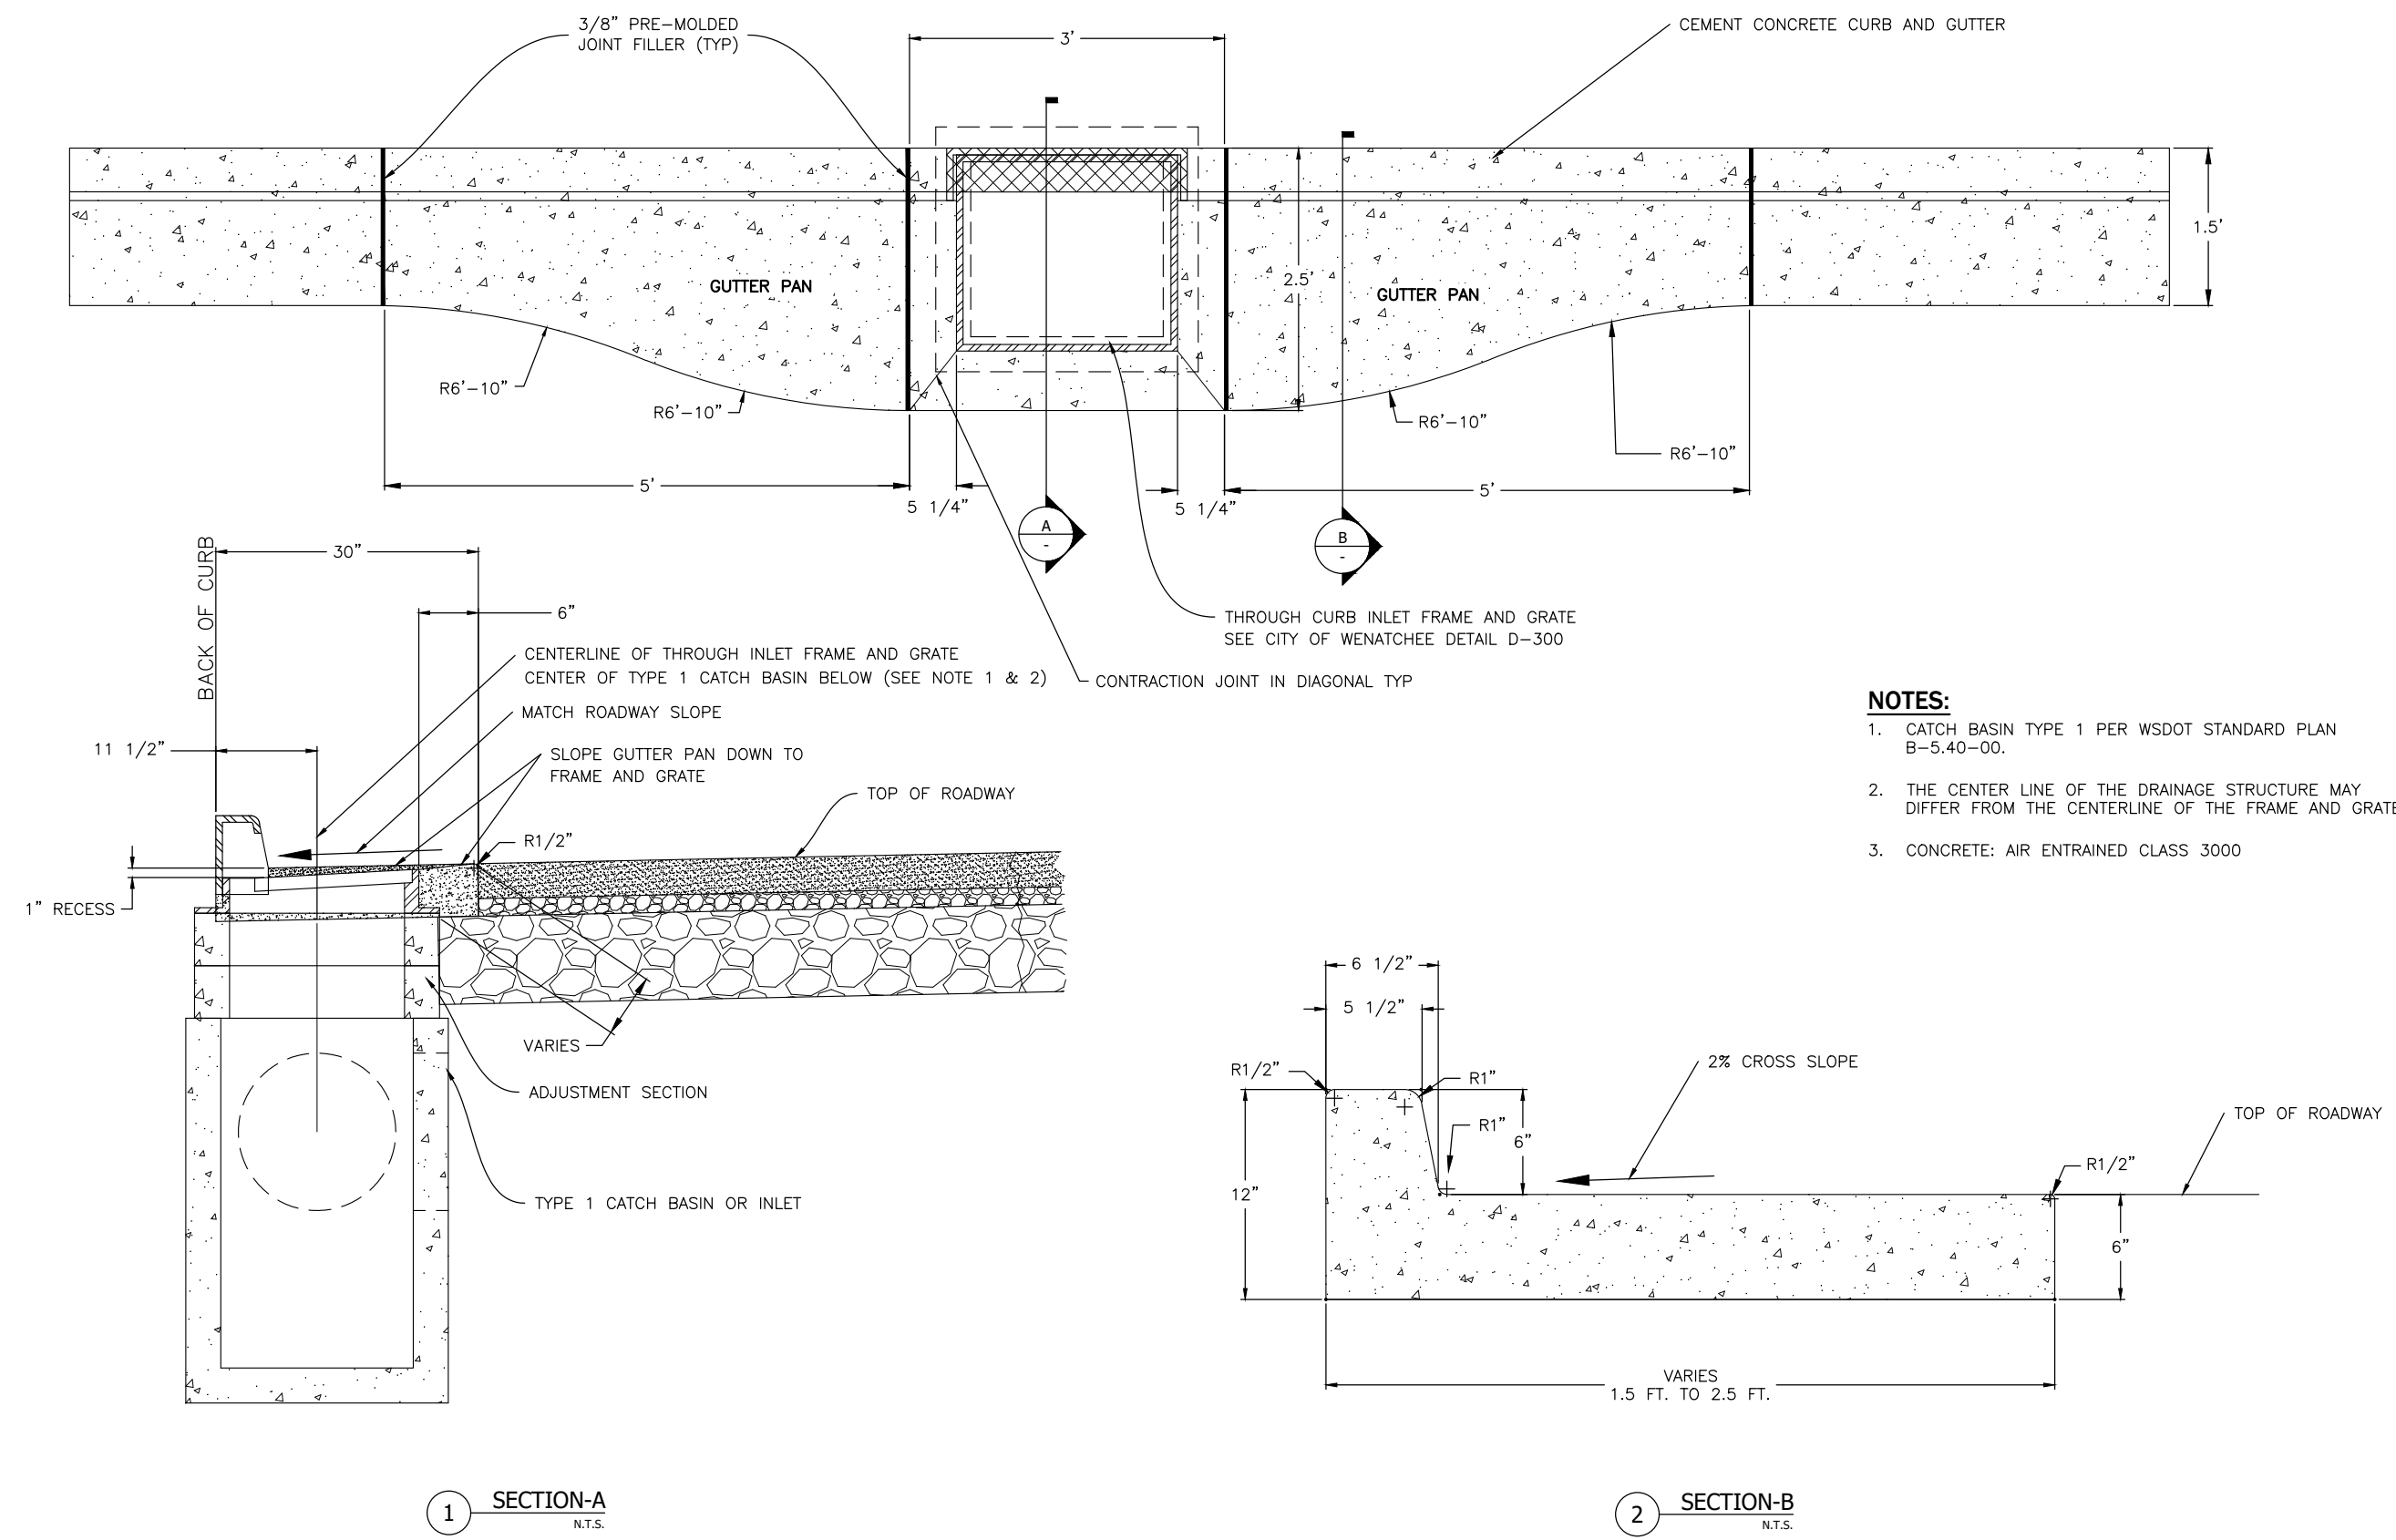

- NOTES:**
- CATCH BASIN TYPE 1 PER WSDOT STANDARD PLAN B-5.40-00.
 - THE CENTER LINE OF THE DRAINAGE STRUCTURE MAY DIFFER FROM THE CENTERLINE OF THE FRAME AND GRATE.
 - CONCRETE: AIR ENTRAINED CLASS 3000

1 SECTION-A
N.T.S.

2 SECTION-B
N.T.S.