


FLAT CURB

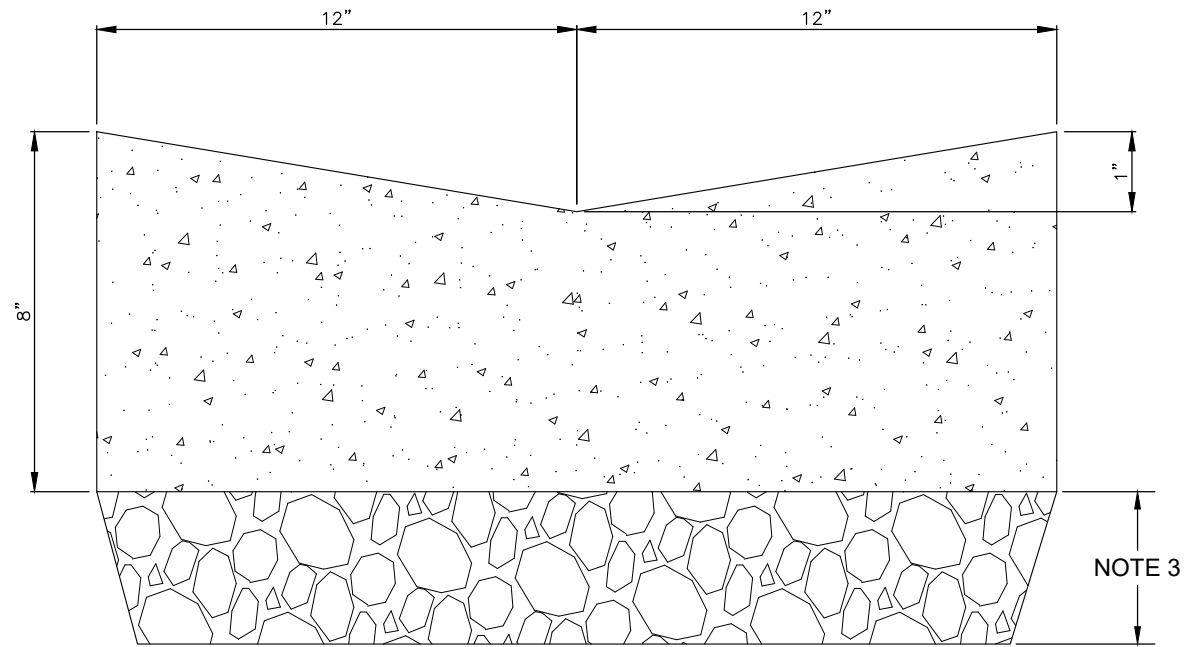

VALLEY GUTTER

NOTES:

1. THIS DETAIL IS FOR SPECIAL USE ONLY WITH APPROVAL FROM PUBLIC WORKS INSPECTOR OR ENGINEER.
2. FORMS SHALL BE STEEL AND SET TRUE TO LINE AND GRADE (INSPECTION IS REQUIRED PRIOR TO PLACEMENT OF CONCRETE).
3. BASE COURSE SHALL BE 4-INCH COMPACTED DEPTH CRUSHED SURFACING TOP COURSE.
4. CONCRETE SHALL BE CEMENT CONCRETE CLASS 4000.
5. FOR CURB EXPANSION JOINT 20-FT OC WITH 10-FT CONTRACTION JOINT.
6. BROOM FINISH ONLY.

**STANDARD DETAIL
FLAT CURB AND
VALLEY GUTTER**



SCALE: AS SHOWN	DATE DRAWN	CHECKED	REVISIONS		
			DATE	INITIAL	
	10/02/2020		01/01/2022	AJS	
			03/31/2023	JTB	

DETAIL NO.
R-130

PAGE
1 OF 1