


ENSURE POSITIVE DRAINAGE AWAY FROM CURB AND PAVE HMA TO MEET ROADWAY SURFACE ELEVATION AFTER INSTALLATION OF CURB

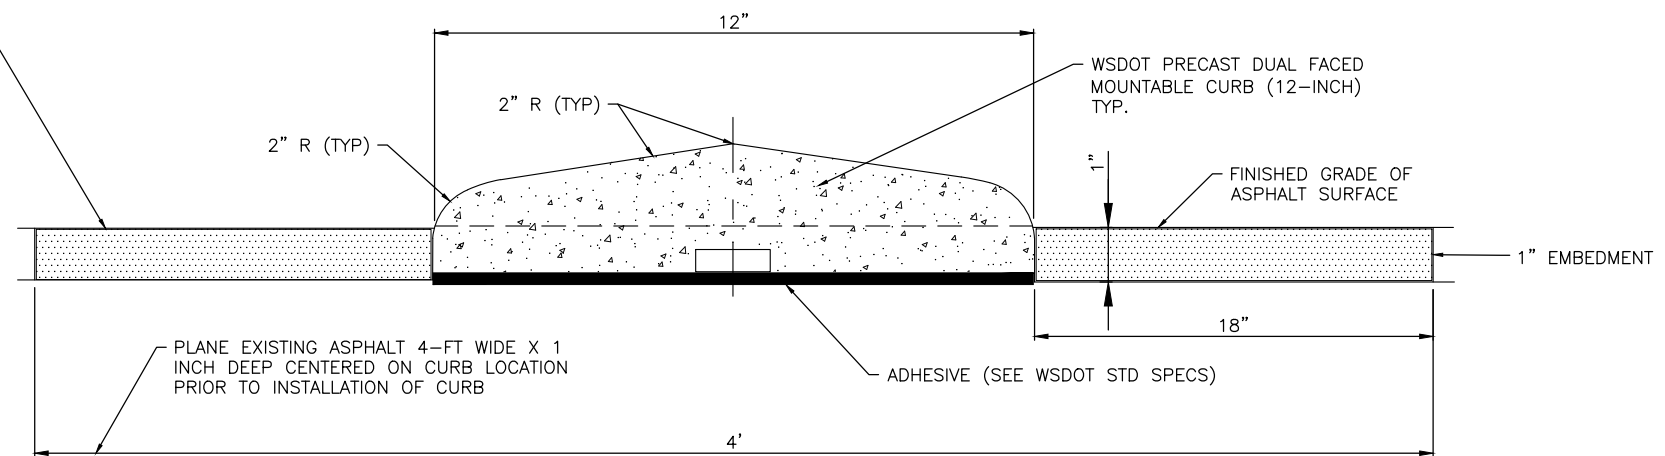


MOUNTABLE MEDIAN CURB
N.T.S.

NOTES:

1. ALL ASPHALT JOINTS AND TAPERED TRANSITIONS SHALL BE SEALED IN ACCORDANCE WITH WSDOT STANDARD SPECIFICATIONS SECTION 5-03.
2. SEE R-305.

STANDARD DETAIL
MOUNTABLE
MEDIAN CURB

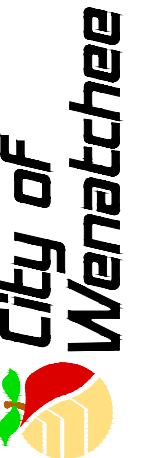

SCALE: AS SHOWN	DATE DRAWN 10/02/2020	REVISIONS		
		DATE	INITIAL	
DESIGNED	CHECKED	01/01/2022	AJS	
DRAWN CAW		03/31/2023	JTB	
APPROVED BY	DATE APPROVED			
STANDARD SPECIFICATIONS 9.26.2 EPOXY ADHESIVE FOR LANE MARKERS 9.34.2 PAINT				

DETAIL NO.

R-140

PAGE

1 OF 1